

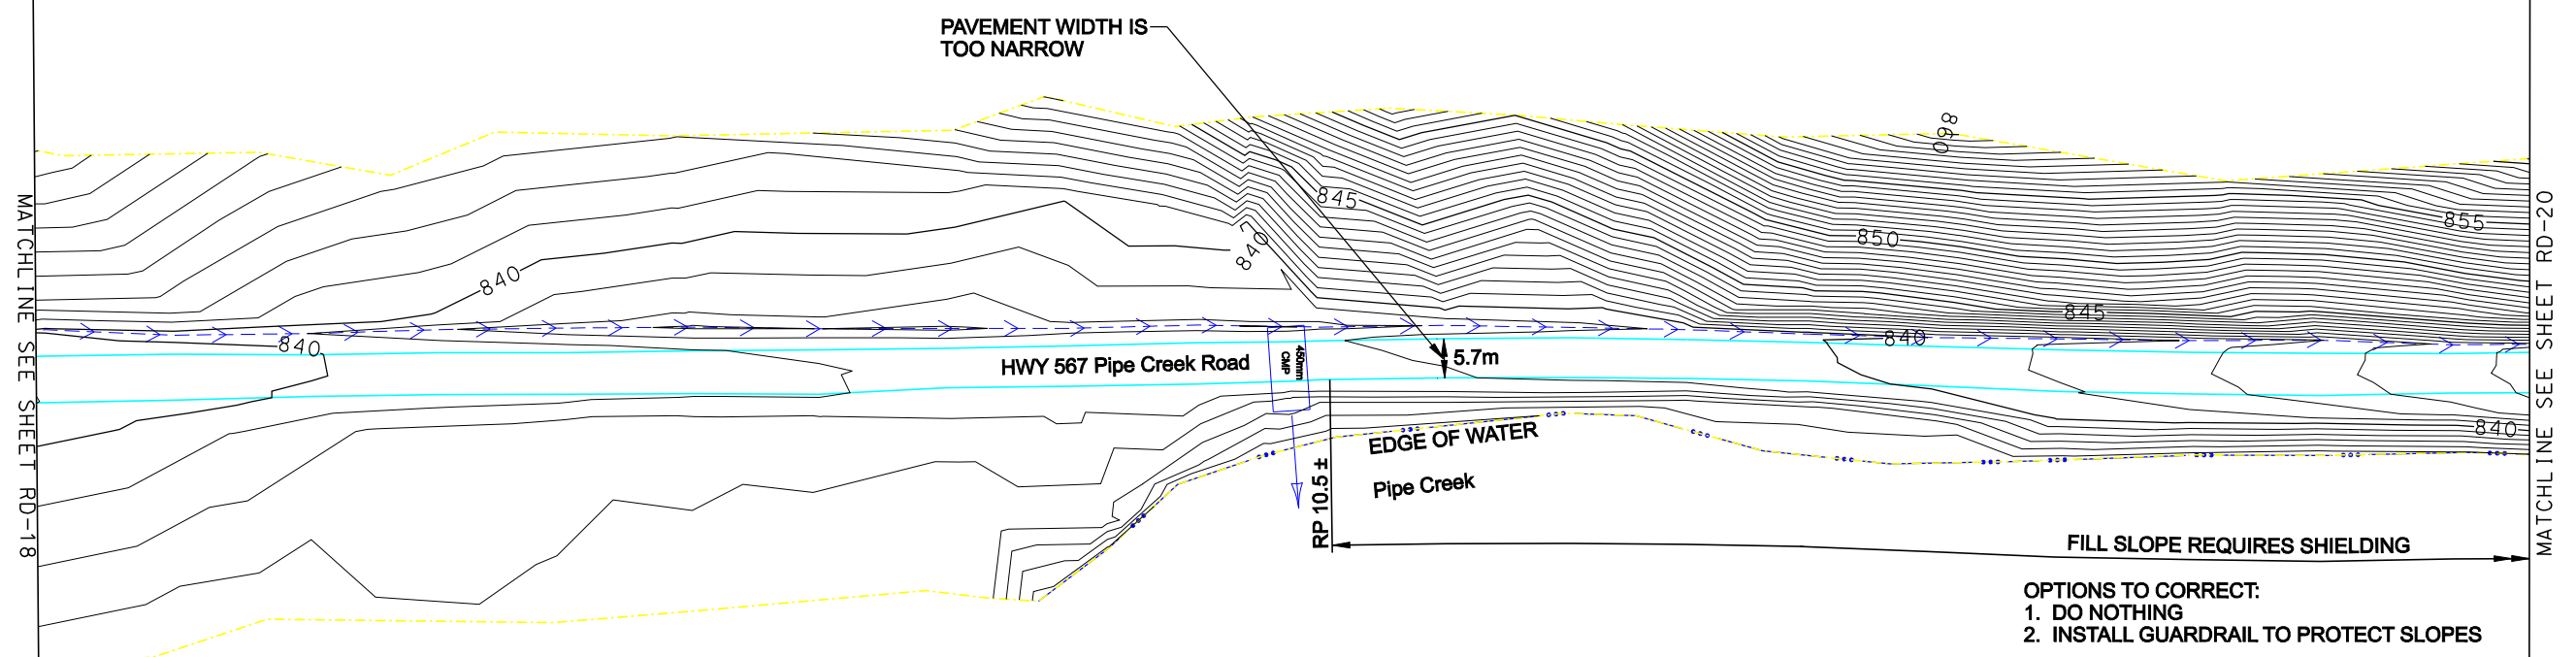
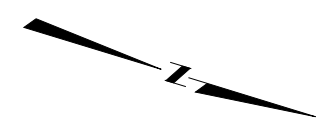


NOTES:

1. HWY 567 HAS NO DEFINED RIGHT OF WAY IN THIS AREA.
2. REFER TO THE PRELIMINARY GEOTECHNICAL REPORT FOR MDT PROJECT STPS567-1(4)7 FOR GEOTECHNICAL RECOMMENDATIONS IN THIS AREA.

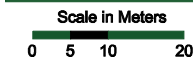


- OPTIONS TO CORRECT:
1. DO NOTHING
  2. INSTALL GUARDRAIL TO PROTECT SLOPES

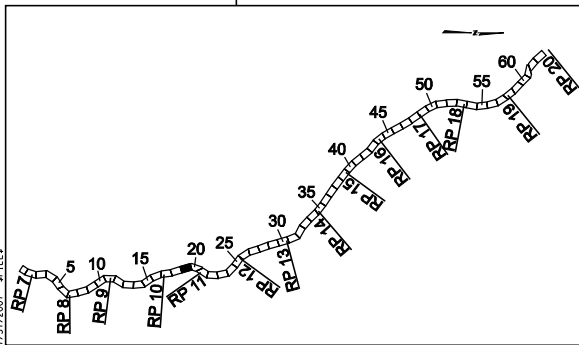

Edge of Pavement	Creek or Ditch	Mail Box	Section Line	Fire Hydrant	Well
Major Contours	Existing Guard Rail	Existing Right of Way	1/4 Section Line	High Water Mark	CROSS CULVERT
Minor Contours	Power Pole	Property Line	Property Corner Found	Snow Storage Problem Area	W / FLOW DIRECTION



NOTES:

1. HWY 567 HAS NO DEFINED RIGHT OF WAY IN THIS AREA.
2. REFER TO THE PRELIMINARY GEOTECHNICAL REPORT FOR MDT PROJECT STPS567-1(4)7 FOR GEOTECHNICAL RECOMMENDATIONS IN THIS AREA.

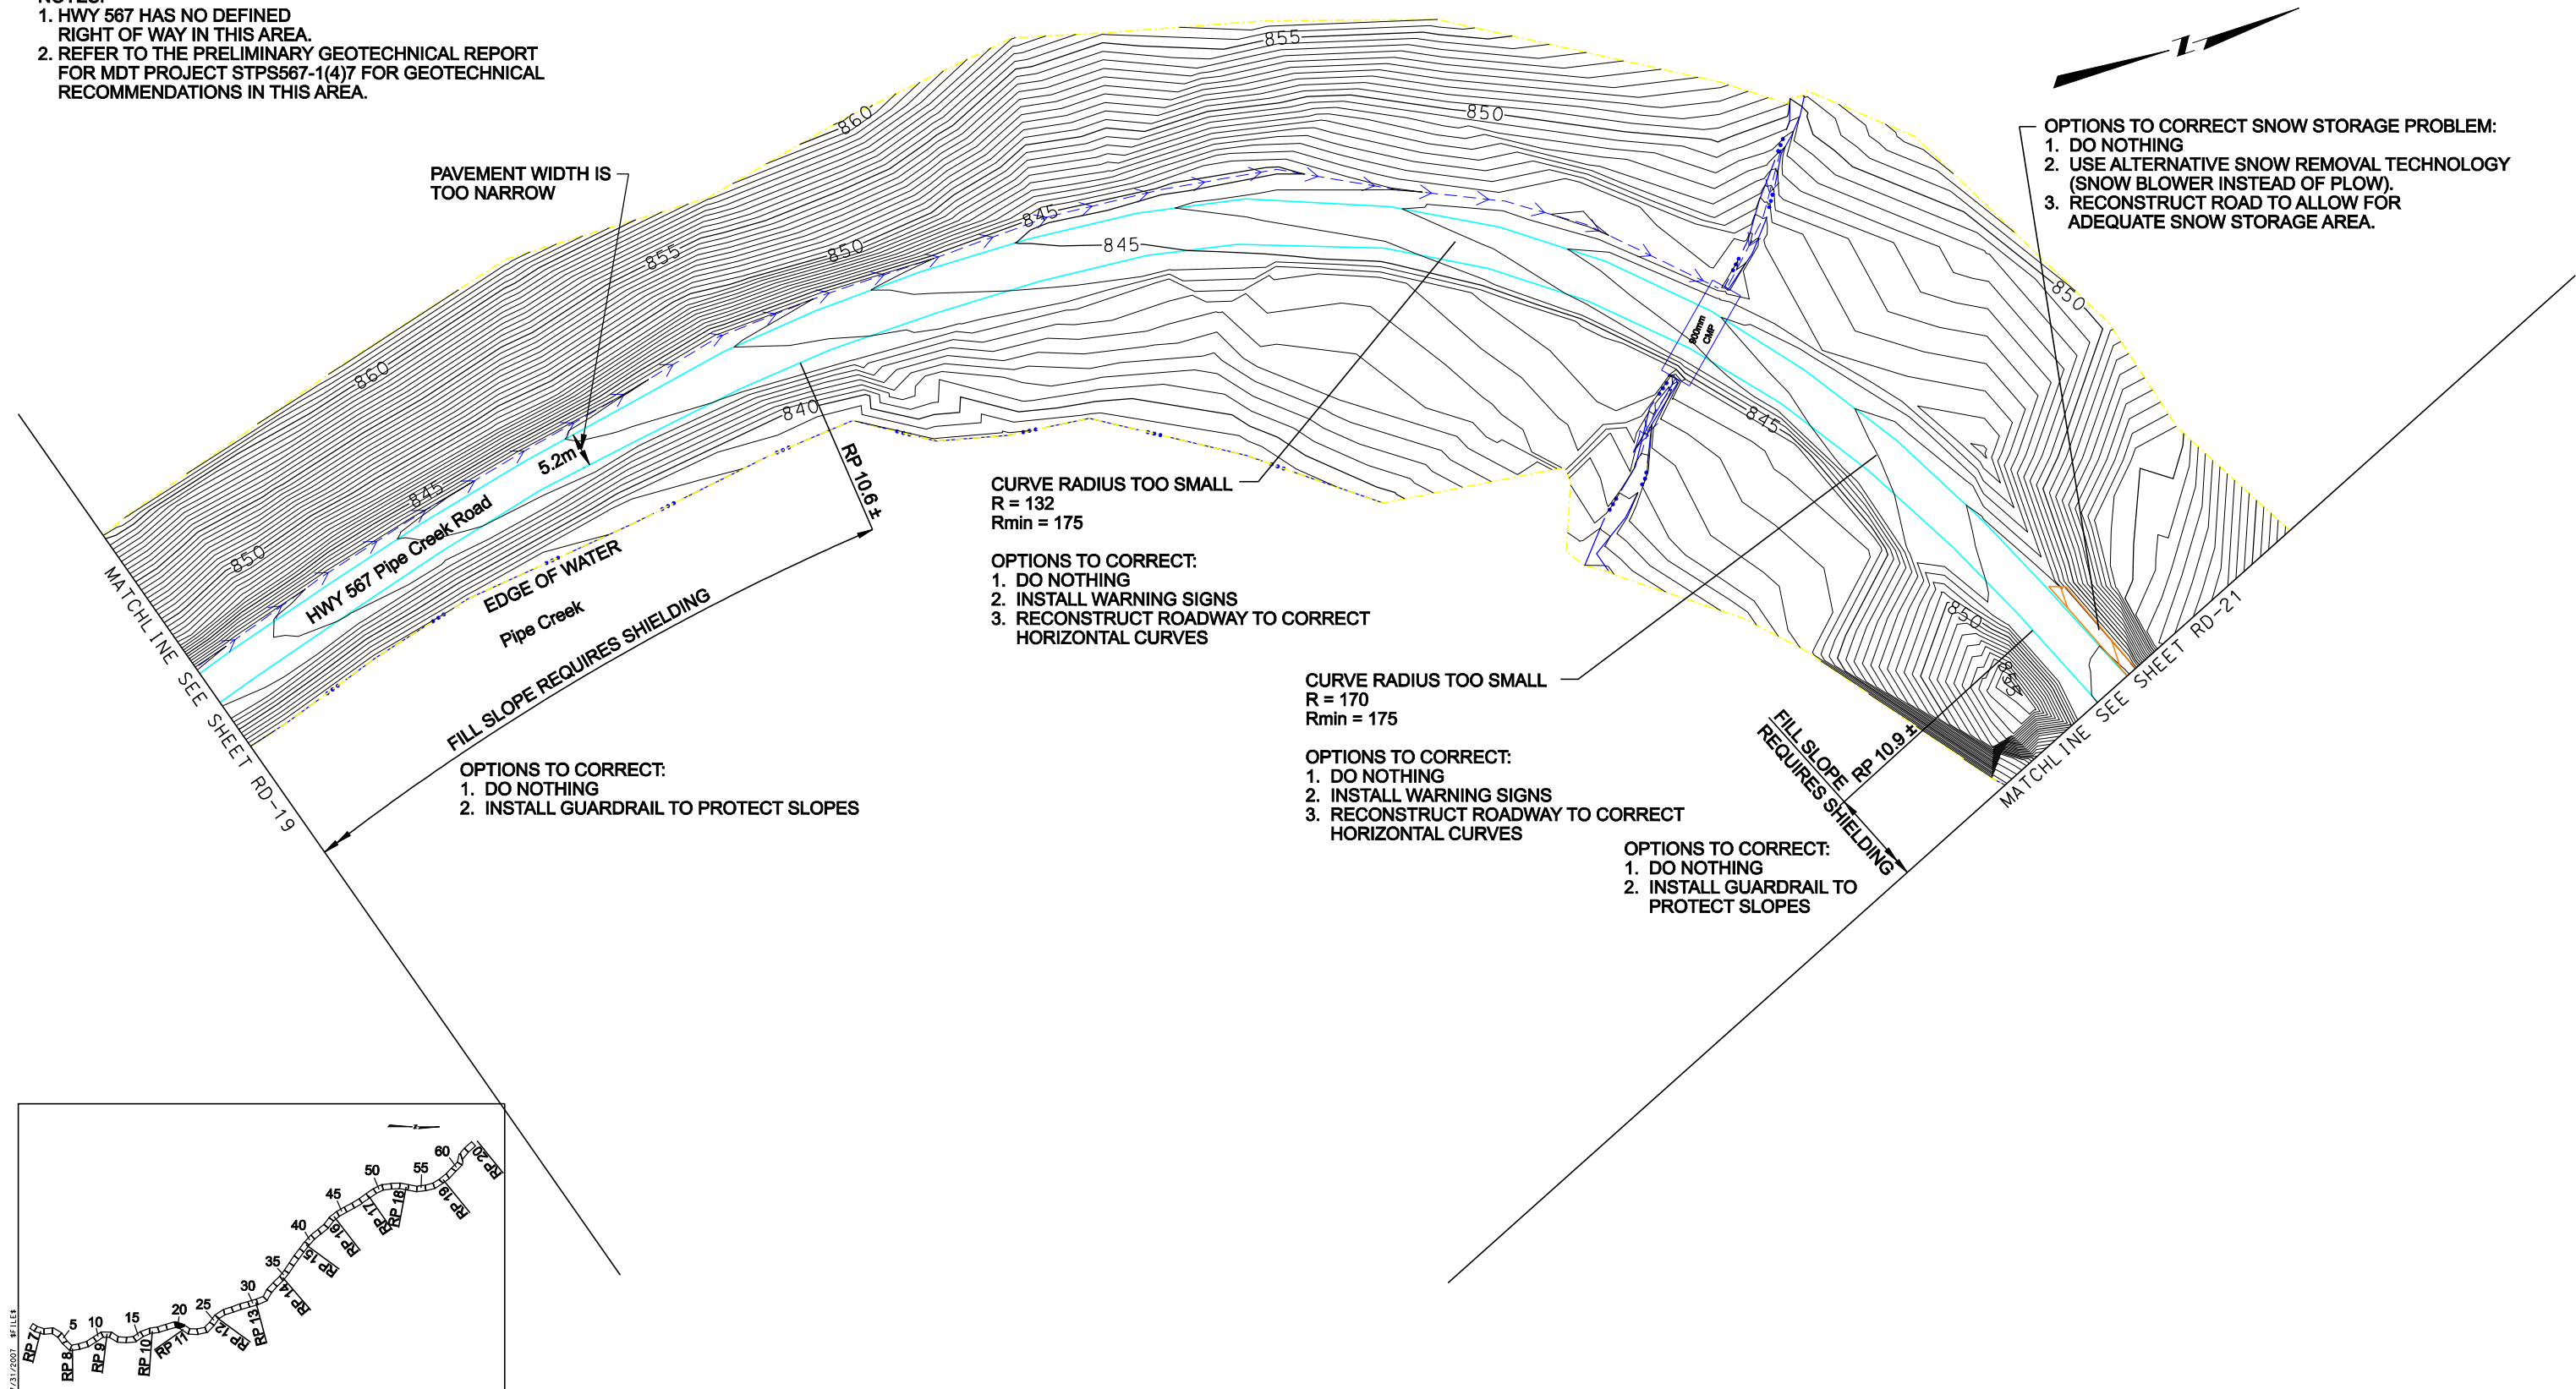

NOTES:


1. HWY 567 HAS NO DEFINED RIGHT OF WAY IN THIS AREA.
2. REFER TO THE PRELIMINARY GEOTECHNICAL REPORT FOR MDT PROJECT STPS567-1(4)7 FOR GEOTECHNICAL RECOMMENDATIONS IN THIS AREA.
3. MDT CURRENTLY HAS PLANS TO IMPROVE THE GUARDRAIL FROM RP 10.8 TO RP 11.2 SCHEDULED FOR MAY 2007.
4. OPTIONS TO CORRECT SNOW STORAGE PROBLEM:
  1. DO NOTHING
  2. USE ALTERNATIVE SNOW REMOVAL TECHNOLOGY (SNOW BLOWER INSTEAD OF PLOW).
  3. RECONSTRUCT ROAD TO ALLOW FOR ADEQUATE SNOW STORAGE AREA.

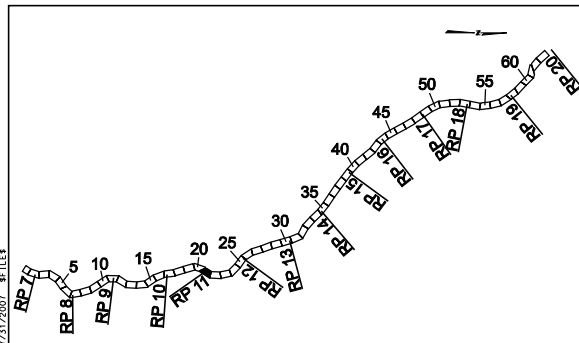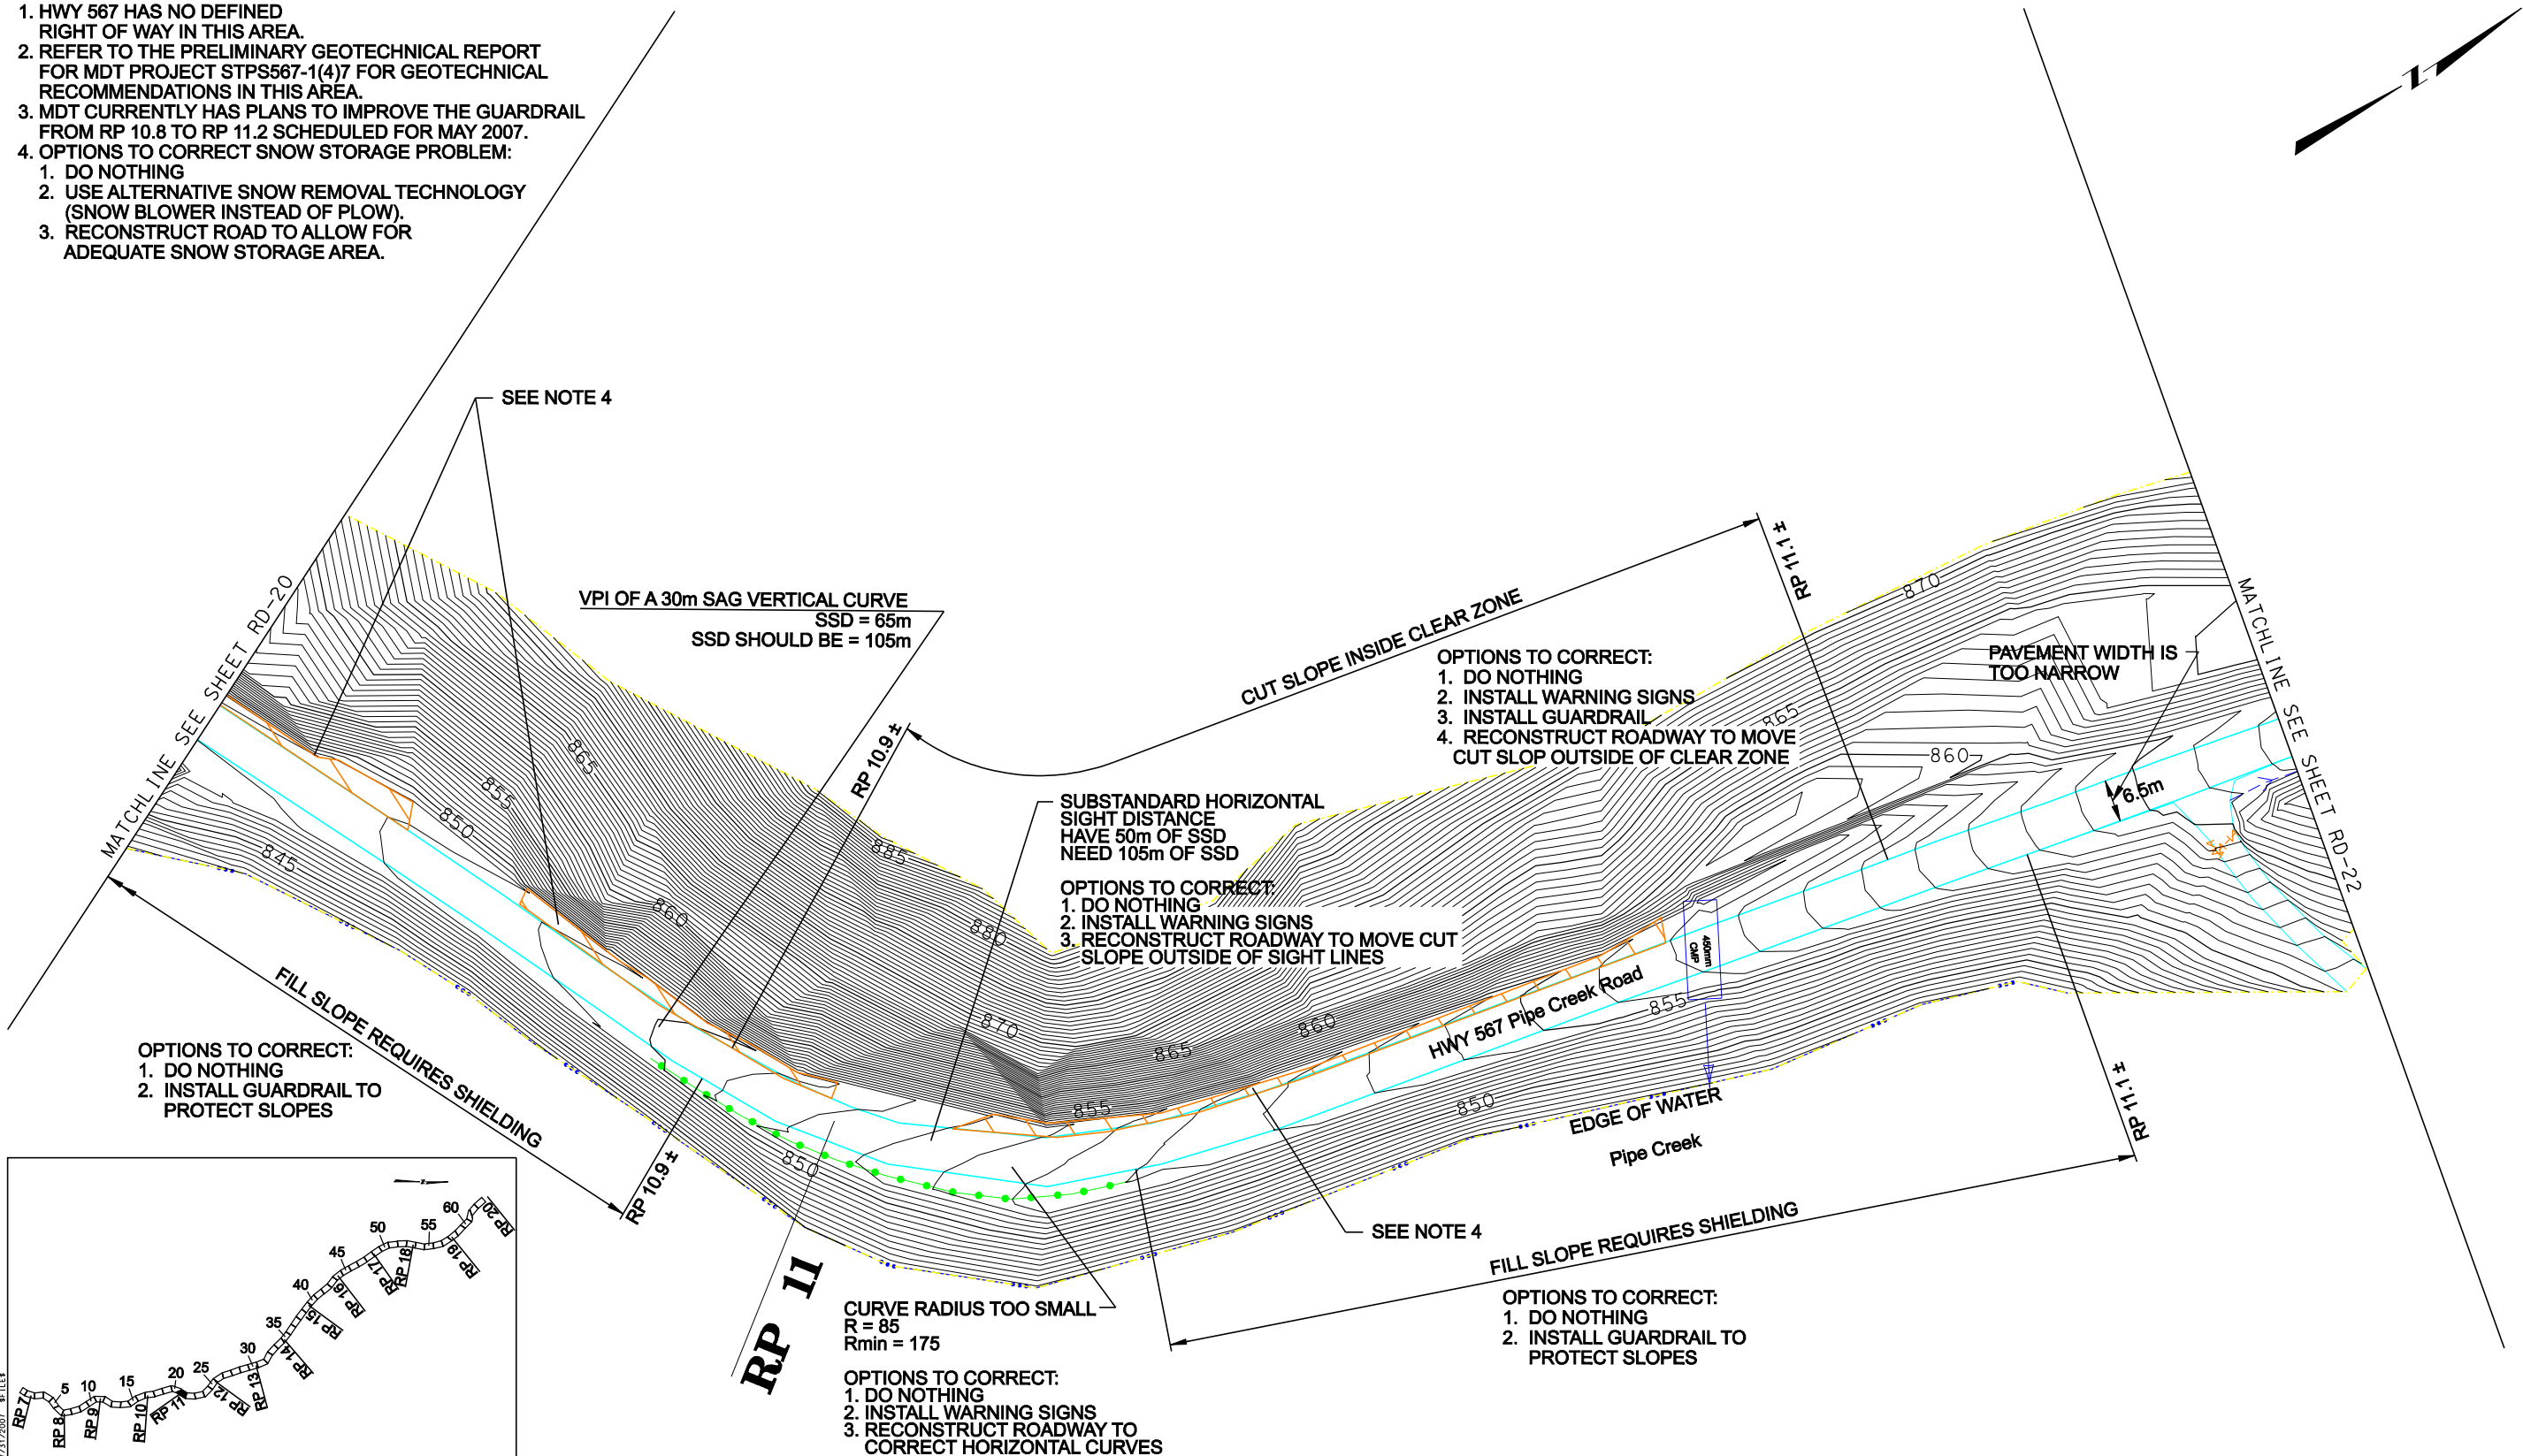

- LEGEND
- |                  |                     |                       |                       |                           |                    |
|------------------|---------------------|-----------------------|-----------------------|---------------------------|--------------------|
| Edge of Pavement | Creek or Ditch      | Mail Box              | Section Line          | Fire Hydrant              | Well               |
| Major Contours   | Existing Guard Rail | Existing Right of Way | 1/4 Section Line      | High Water Mark           | CROSS CULVERT      |
| Minor Contours   | Power Pole          | Property Line         | Property Corner Found | Snow Storage Problem Area | W / FLOW DIRECTION |




***1***

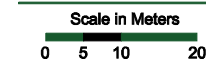


W / FLOW DIRECTION



WATSON

**Reviewed By: R. Clegg**

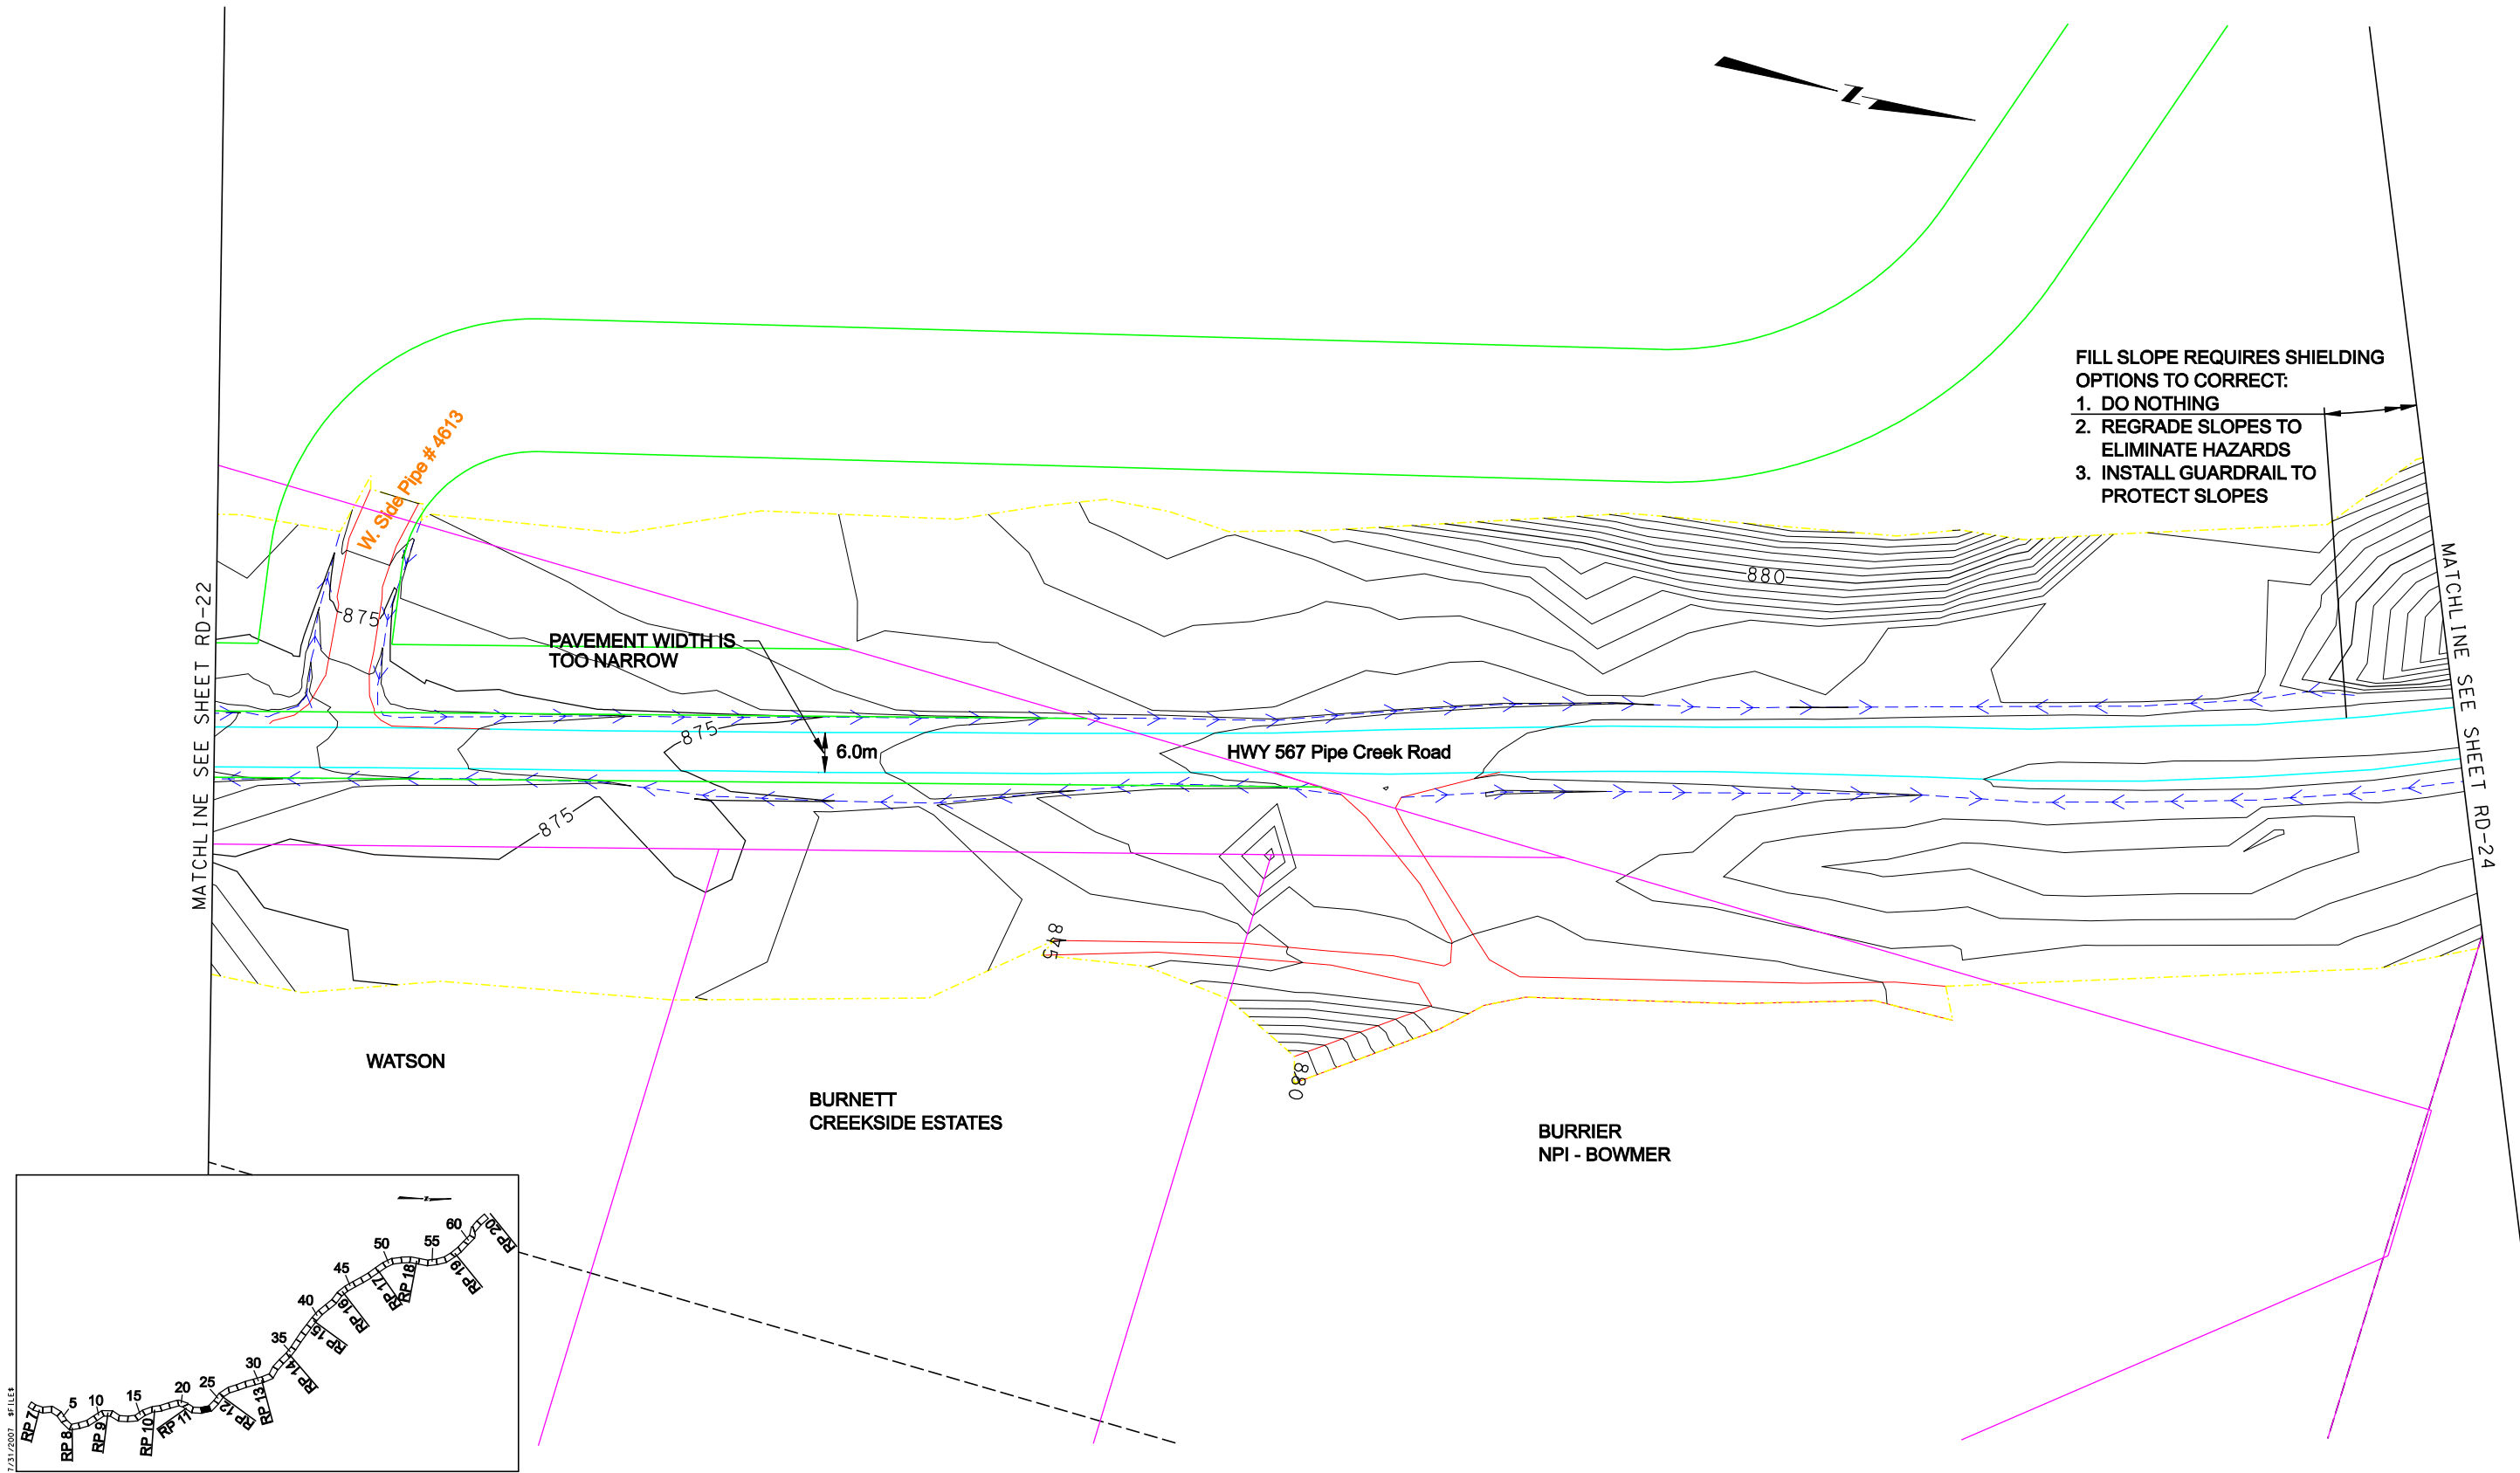

FILL SLOPE REQUIRES SHIELDING  
OPTIONS TO CORRECT:  
1. DO NOTHING  
2. REGRADE SLOPES TO  
ELIMINATE HAZARDS  
3. INSTALL GUARDRAIL TO  
PROTECT SLOPES

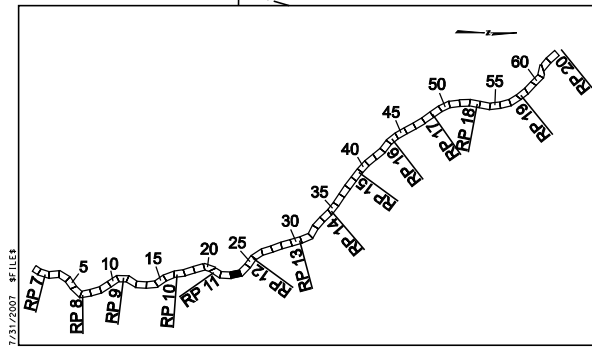

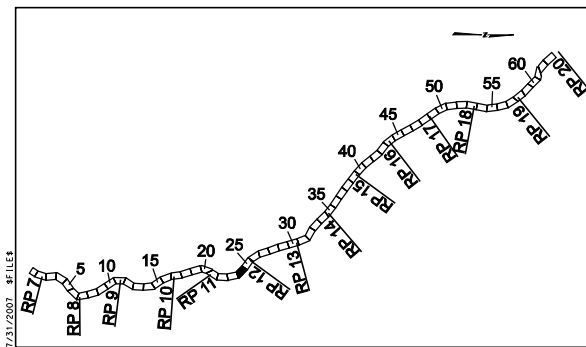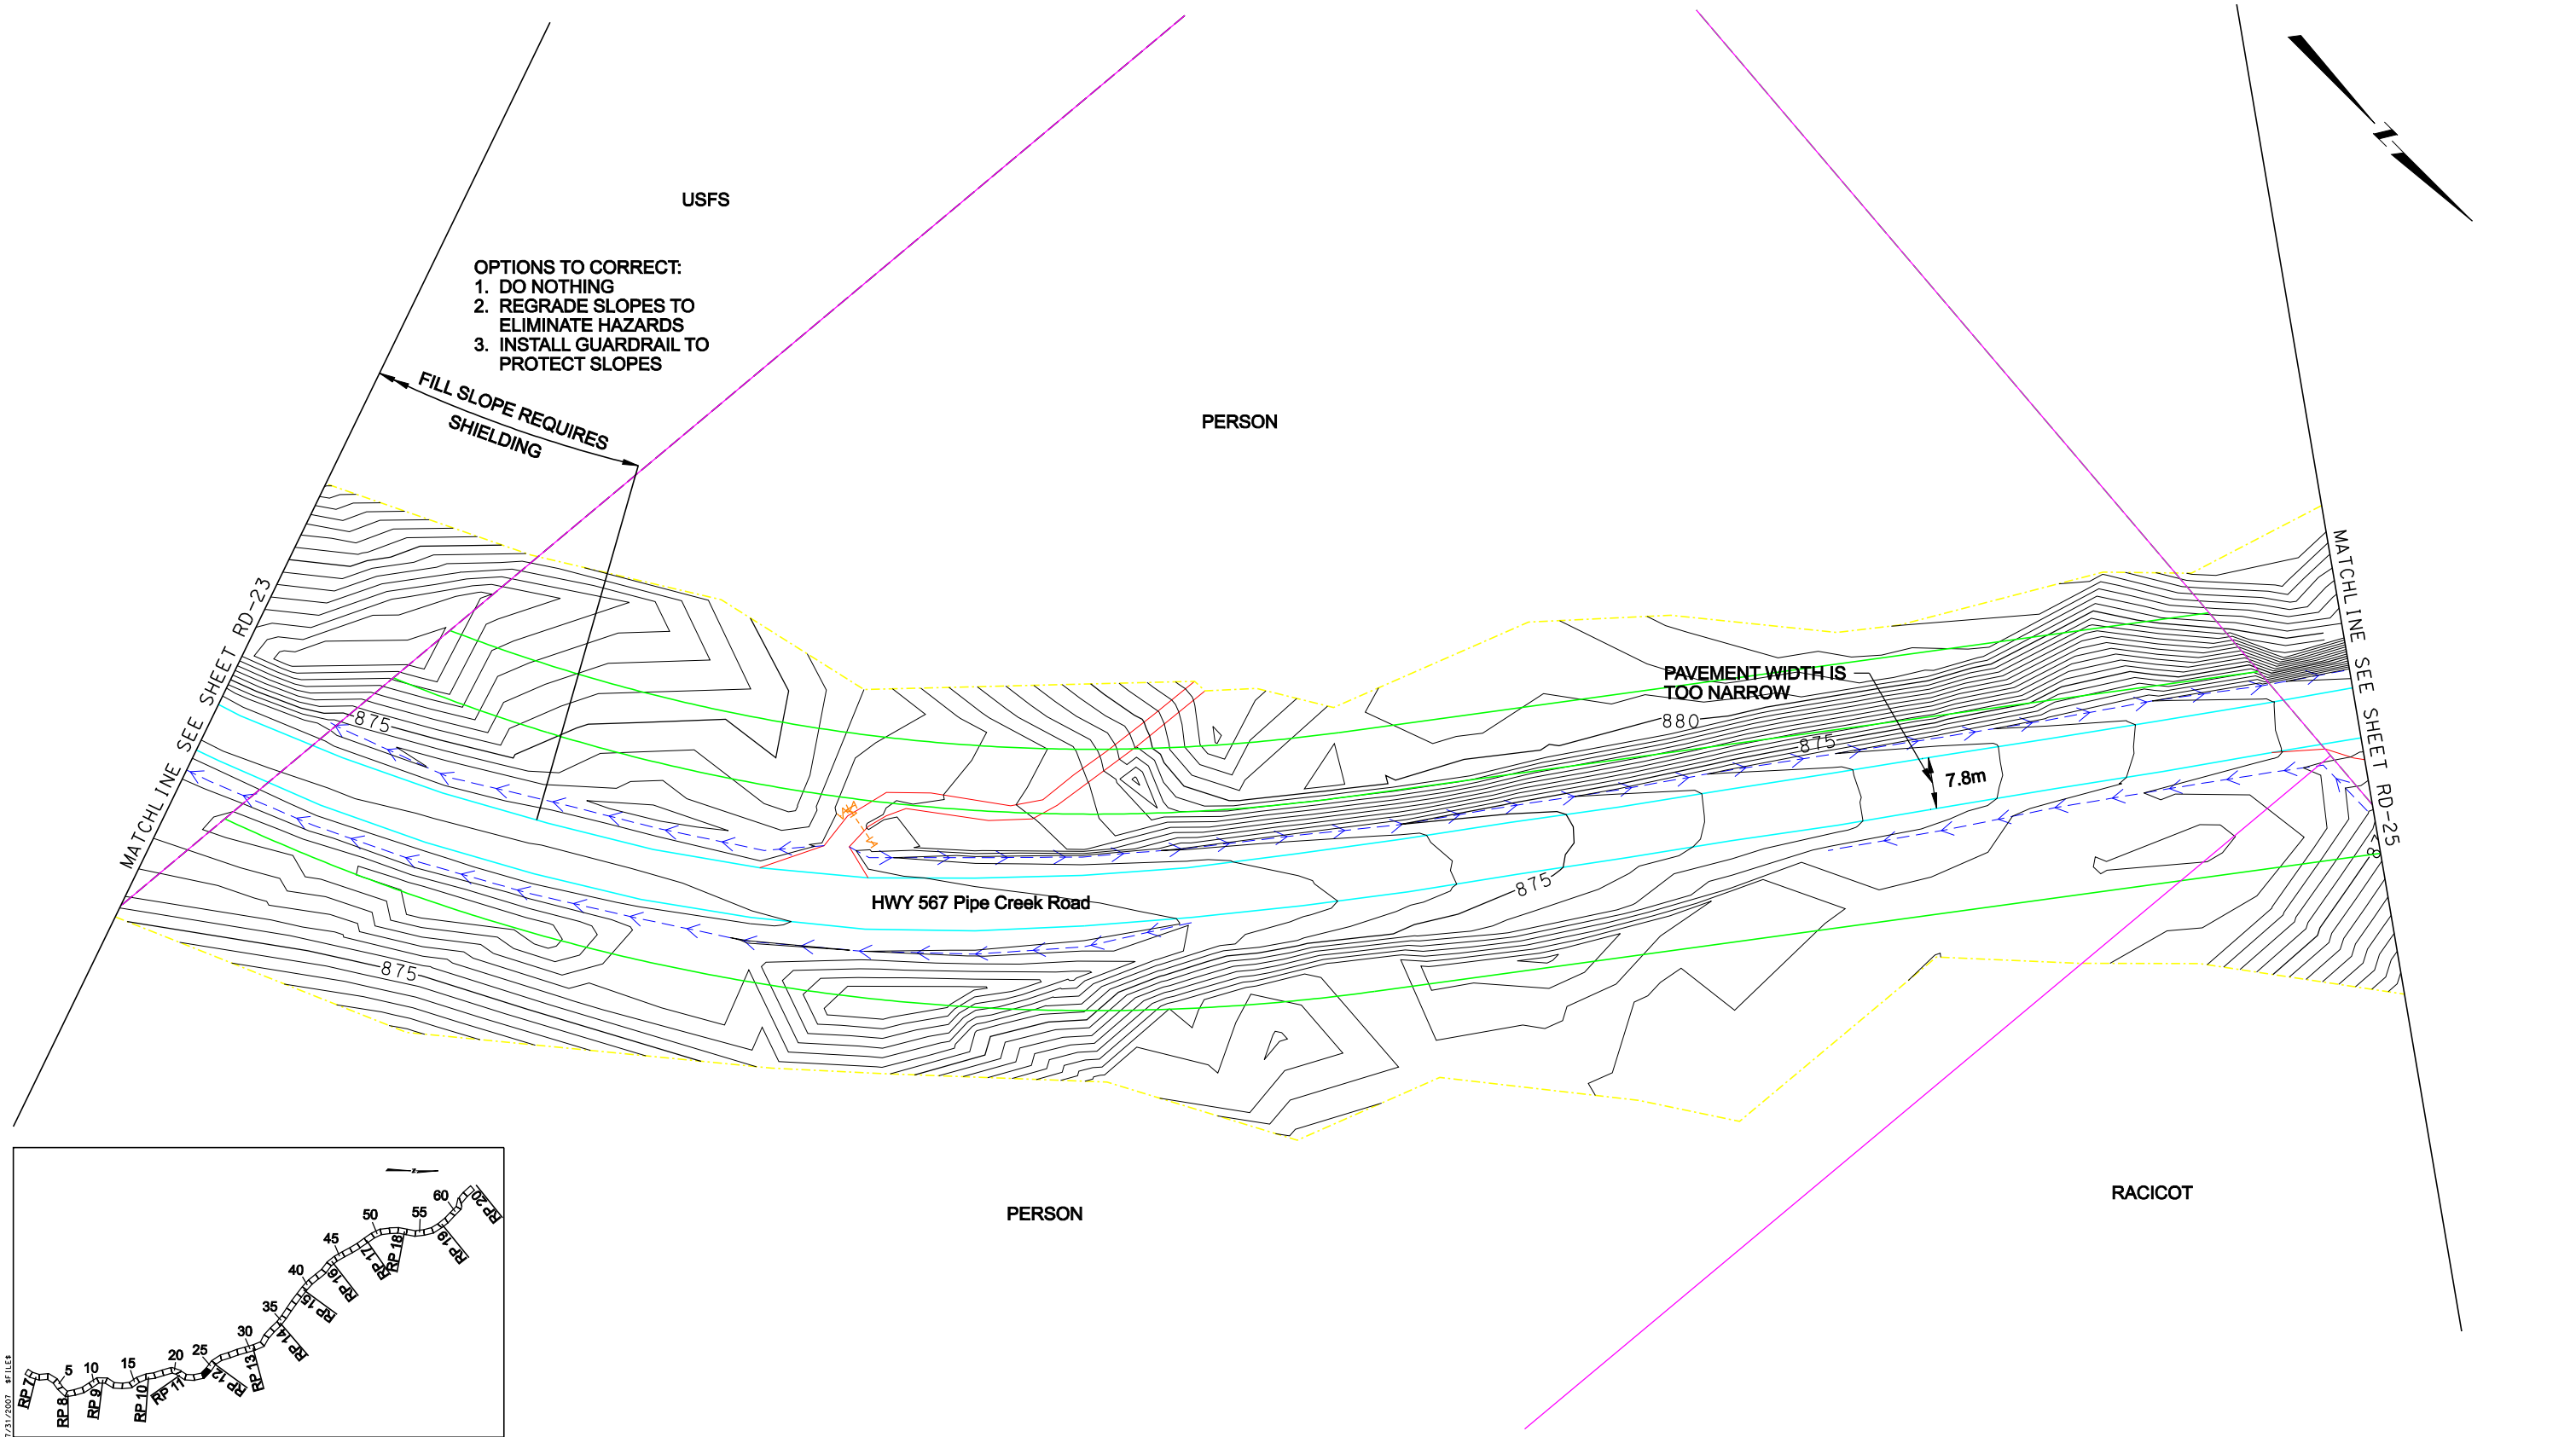

NOTES:  
1. HWY 567 HAS NO DEFINED  
RIGHT OF WAY IN THIS AREA.

USFS

PAVEMENT WIDTH IS  
TOO NARROW

HWY 567 Pipe Creek Road


7.6m

RACICOT

Noisy Cr. # 4742

USFS

RP 12

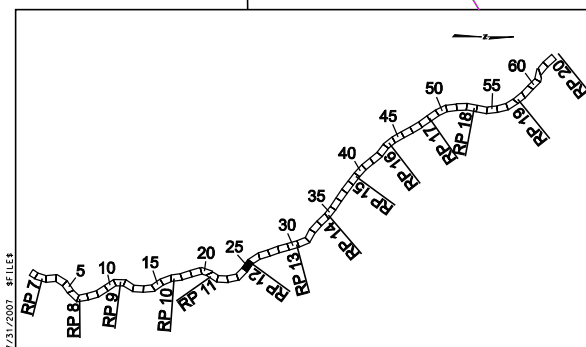



Scale in Meters

0 5 10 20



LEGEND



- |                  |                     |                       |                       |                           |                    |
|------------------|---------------------|-----------------------|-----------------------|---------------------------|--------------------|
| Edge of Pavement | Creek or Ditch      | Mail Box              | Section Line          | Fire Hydrant              | Well               |
| Major Contours   | Existing Guard Rail | Existing Right of Way | 1/4 Section Line      | High Water Mark           | CROSS CULVERT      |
| Minor Contours   | Power Pole          | Property Line         | Property Corner Found | Snow Storage Problem Area | W / FLOW DIRECTION |





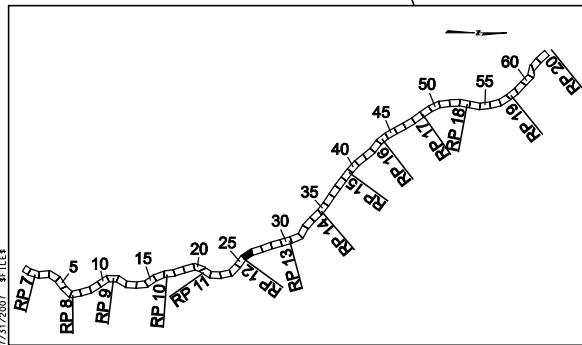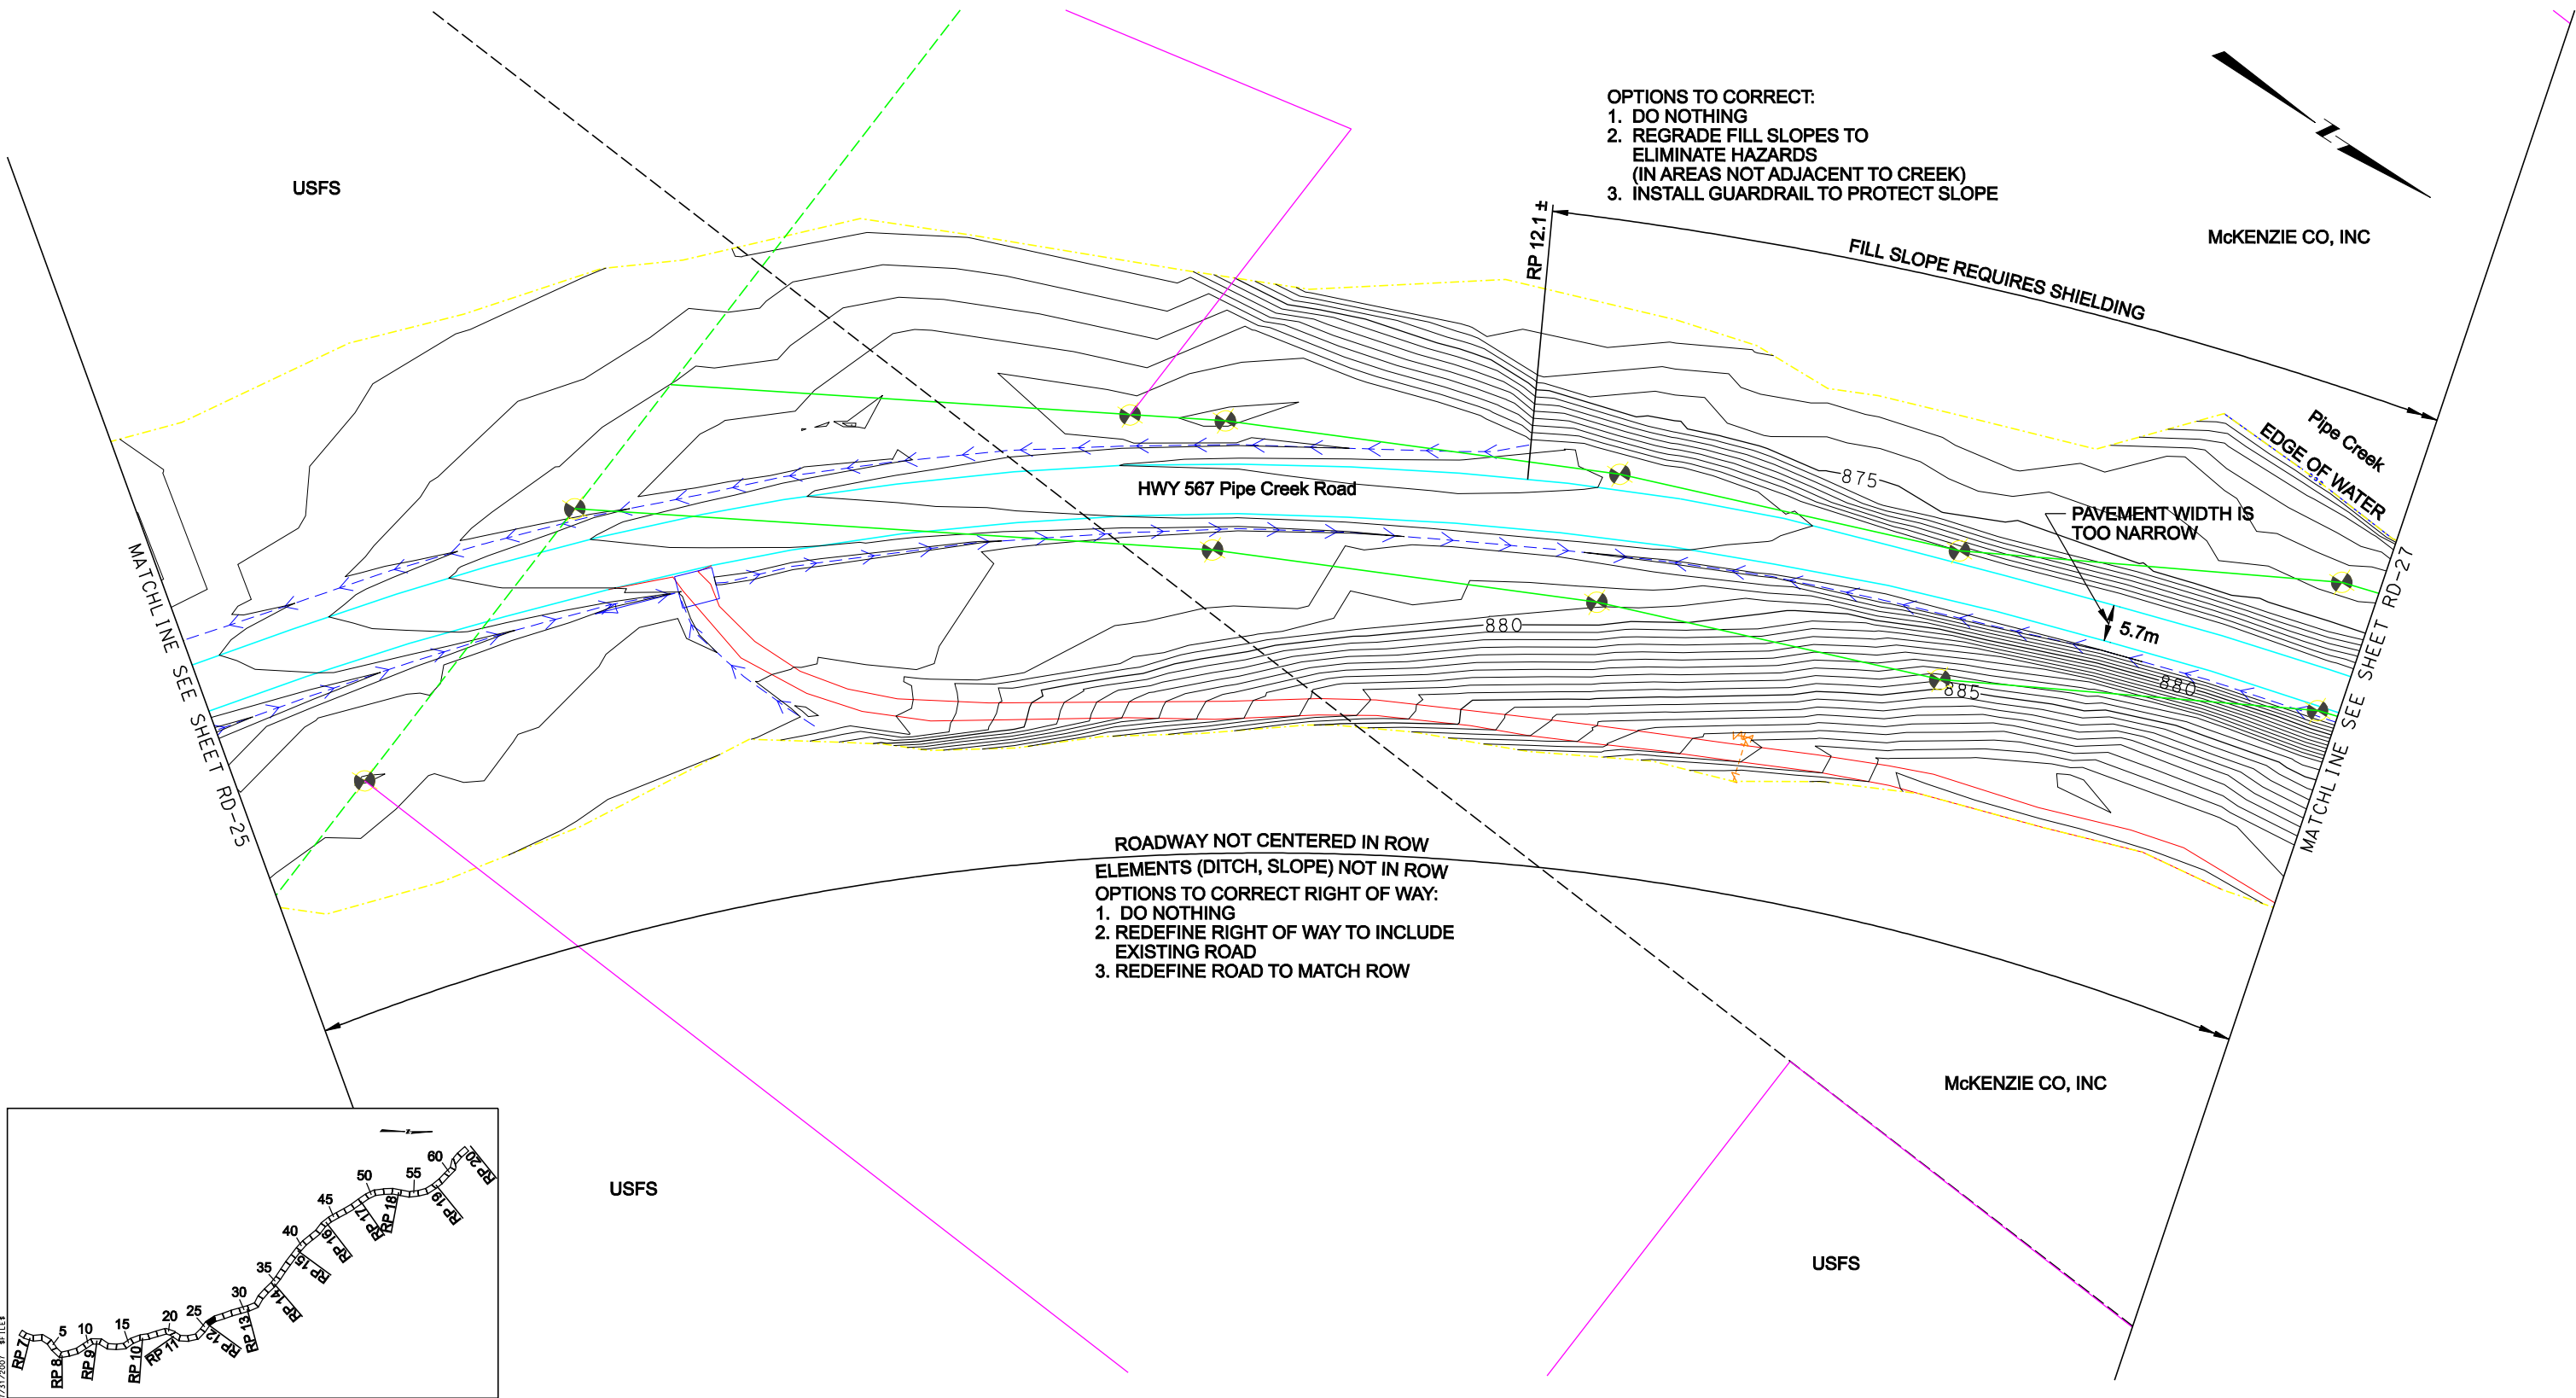





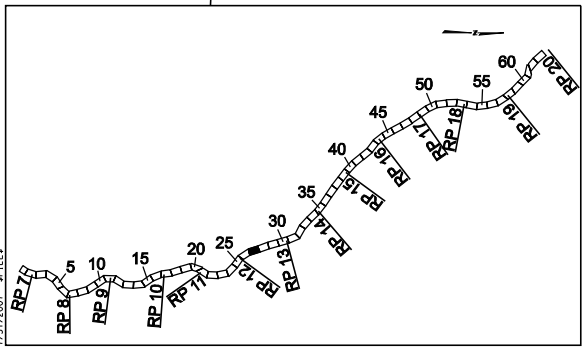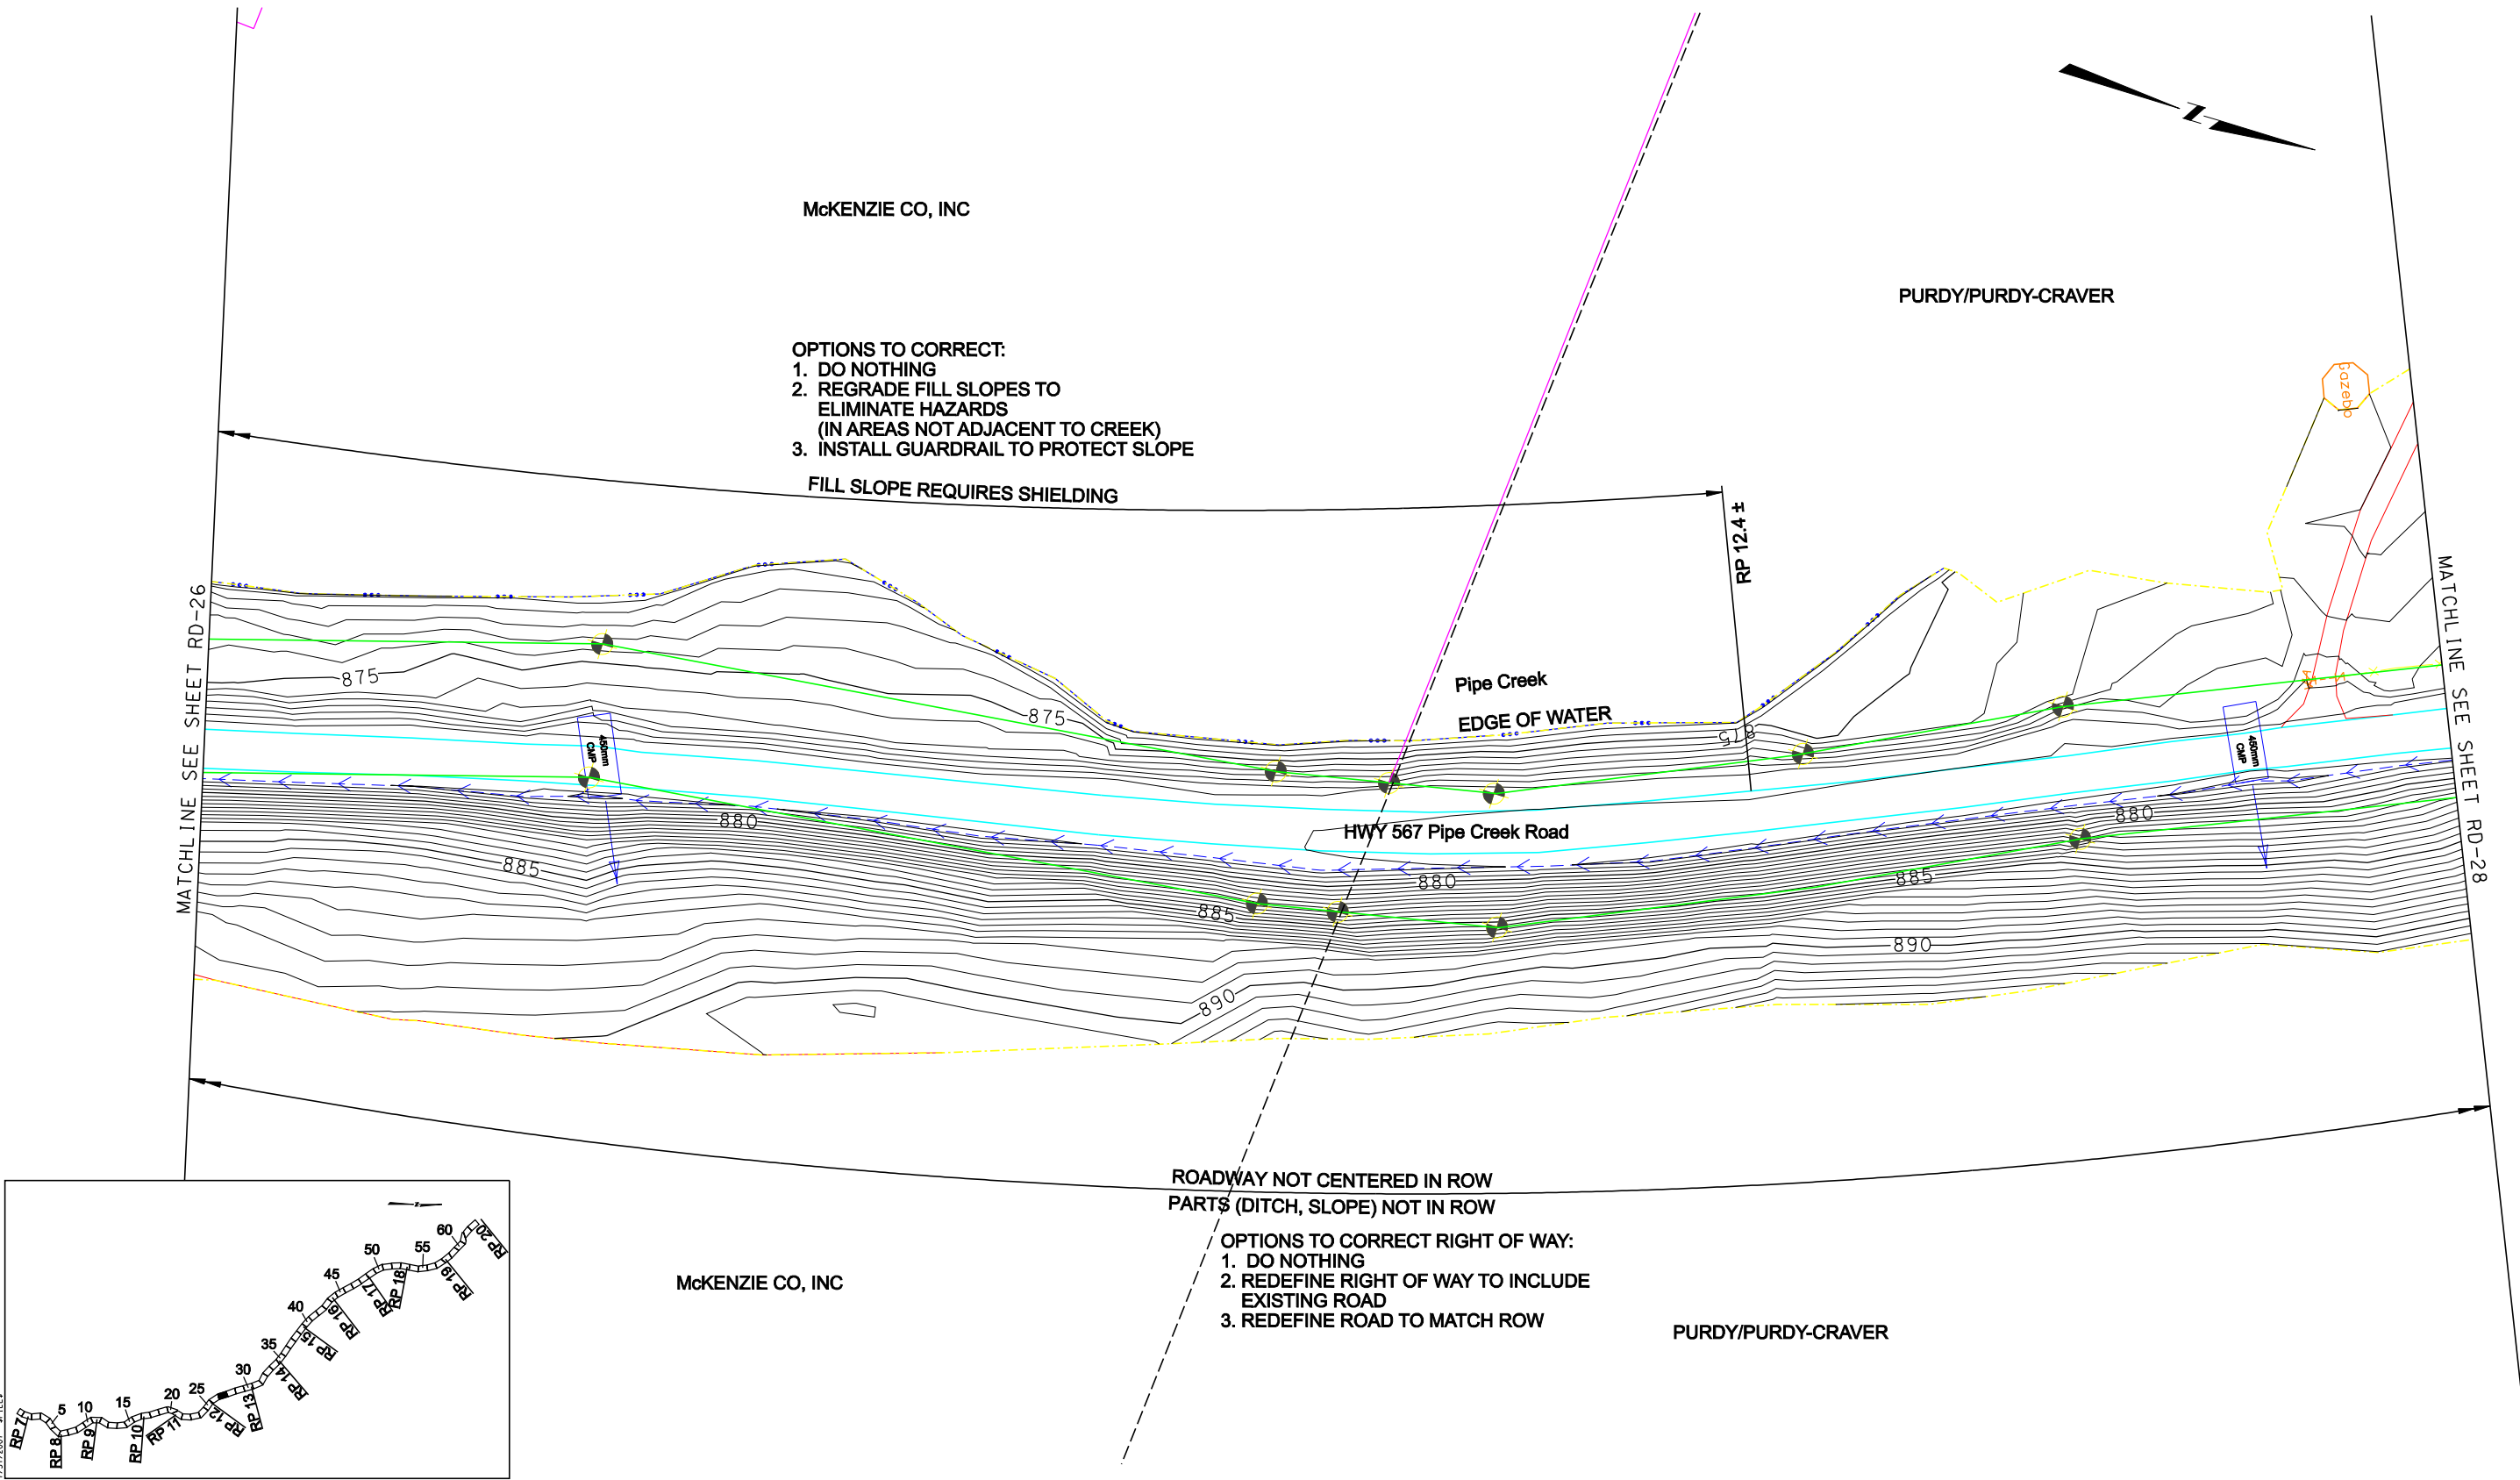

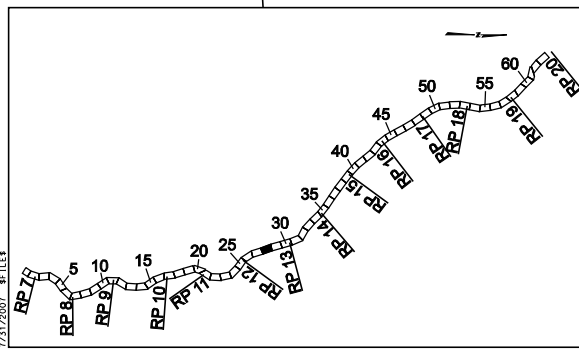
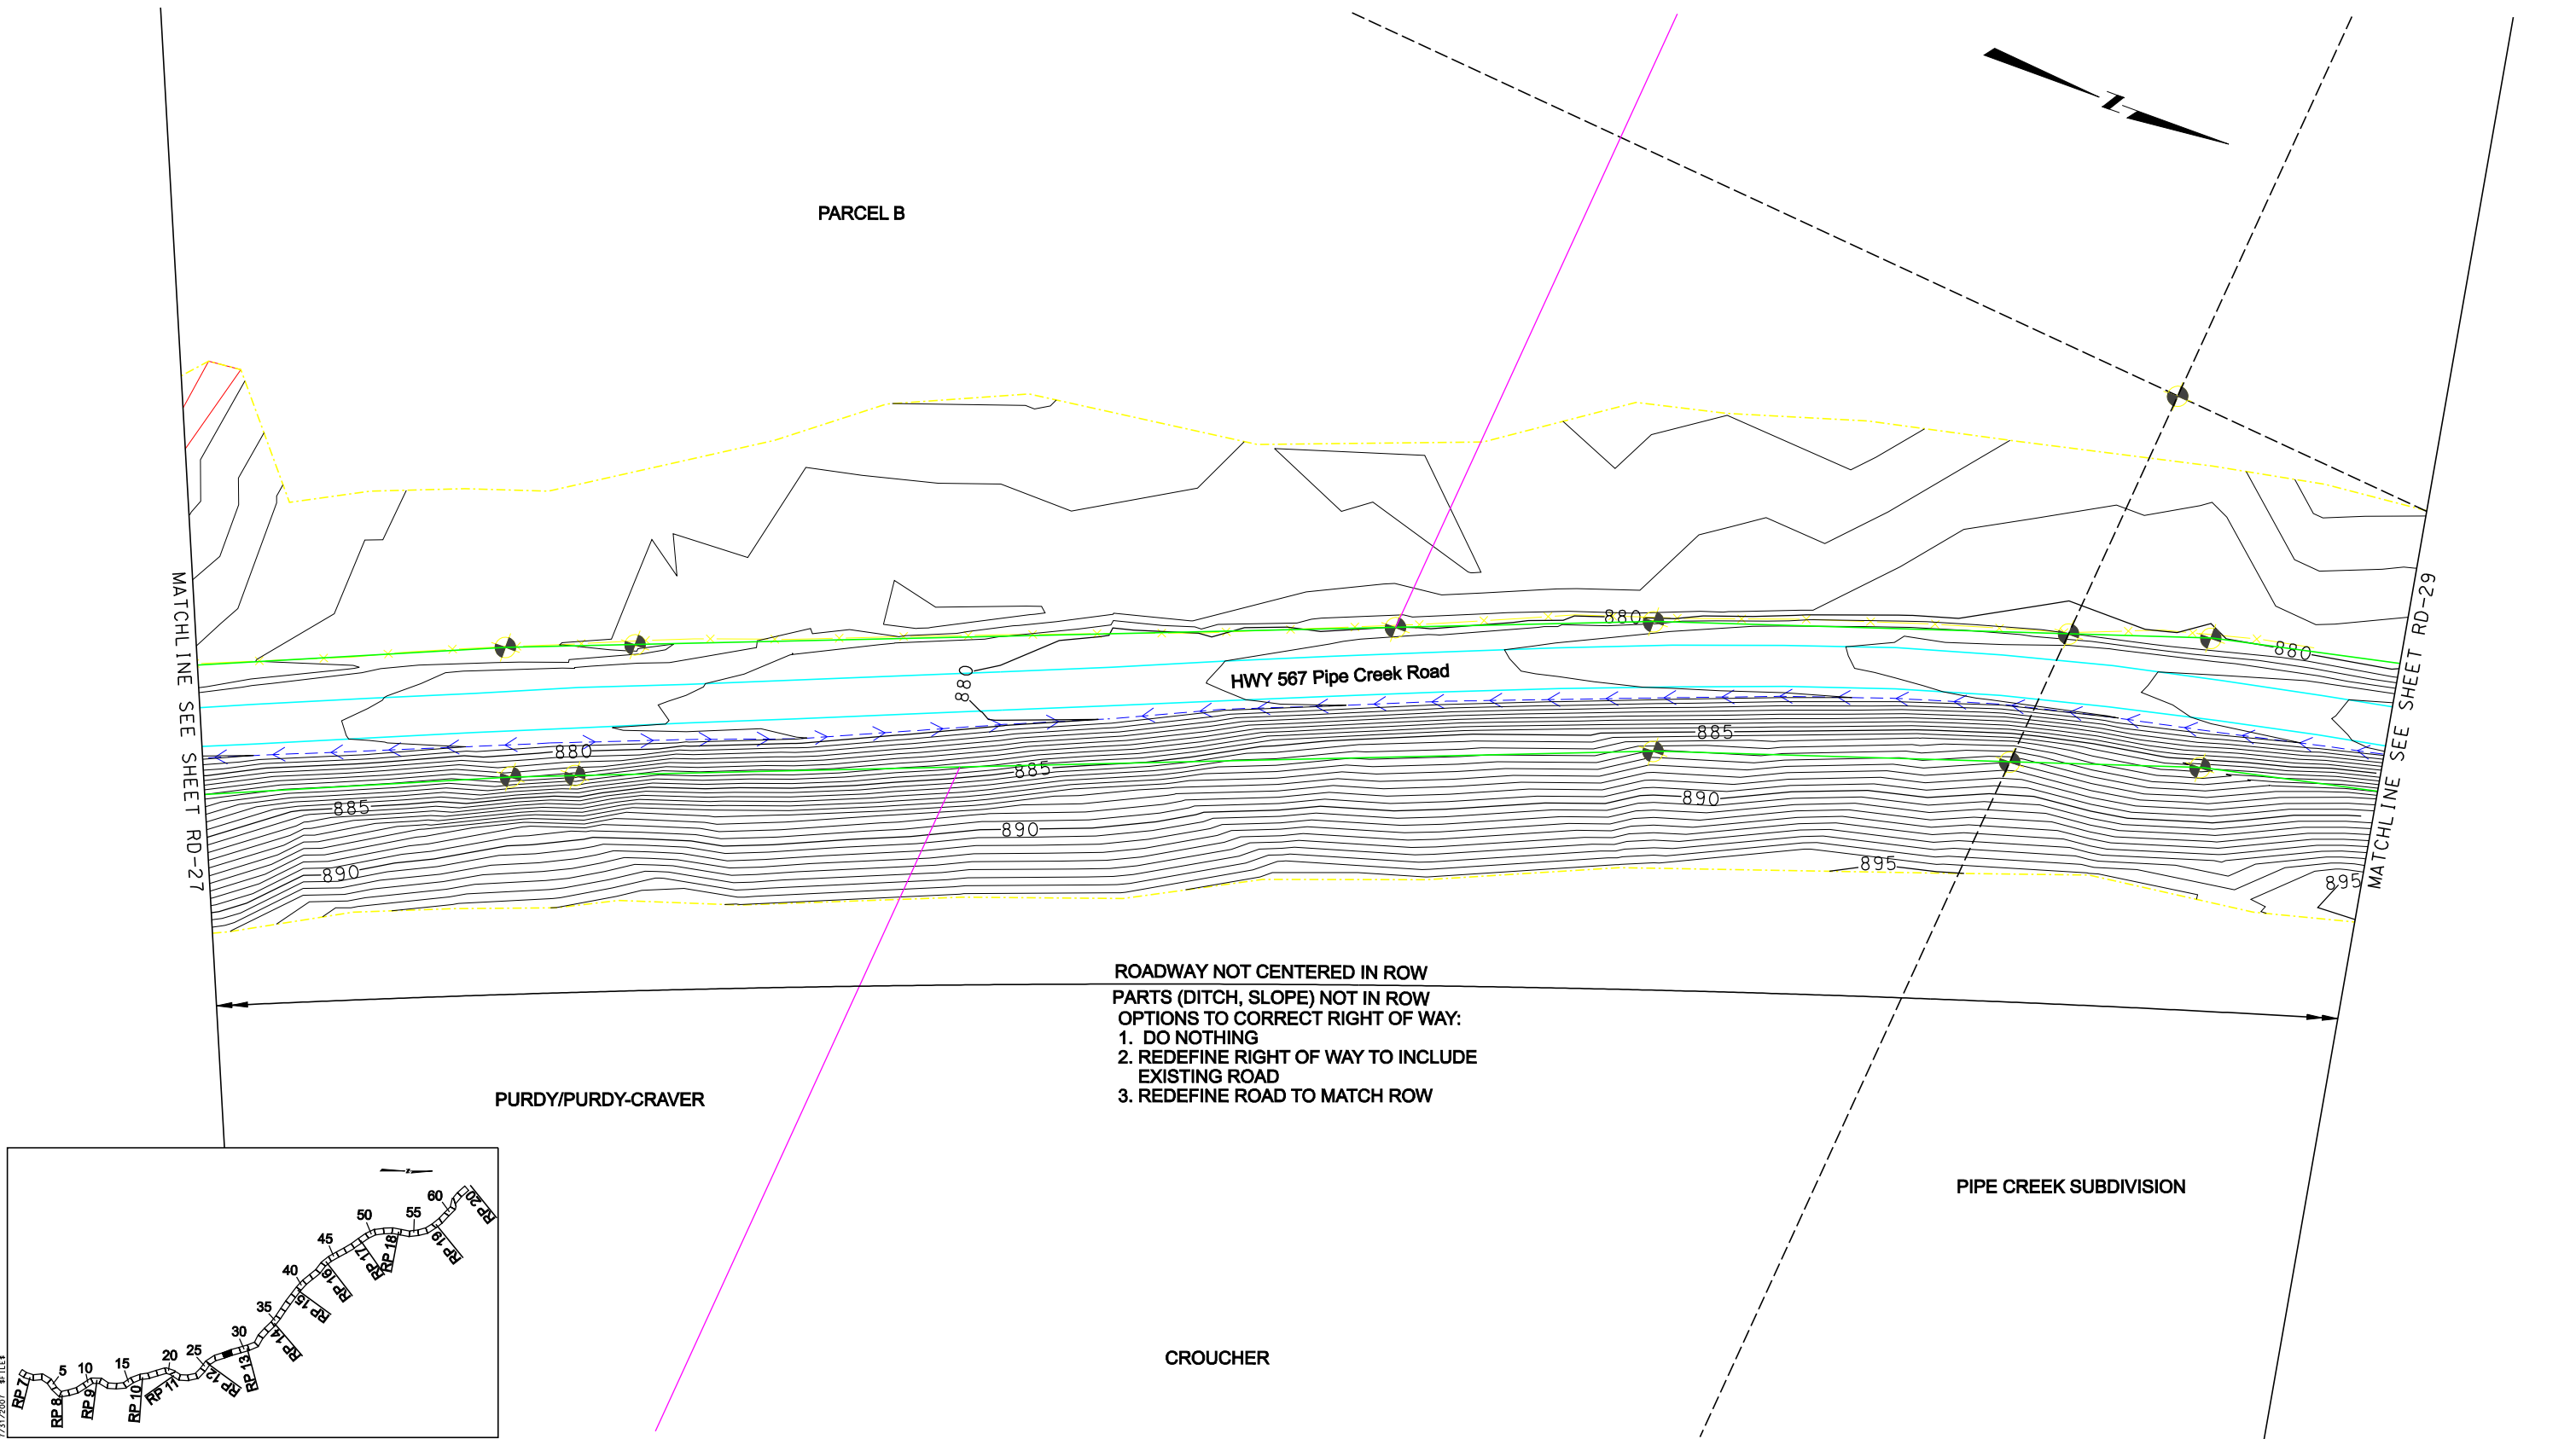


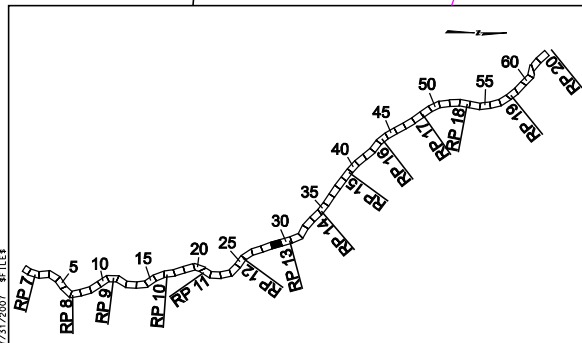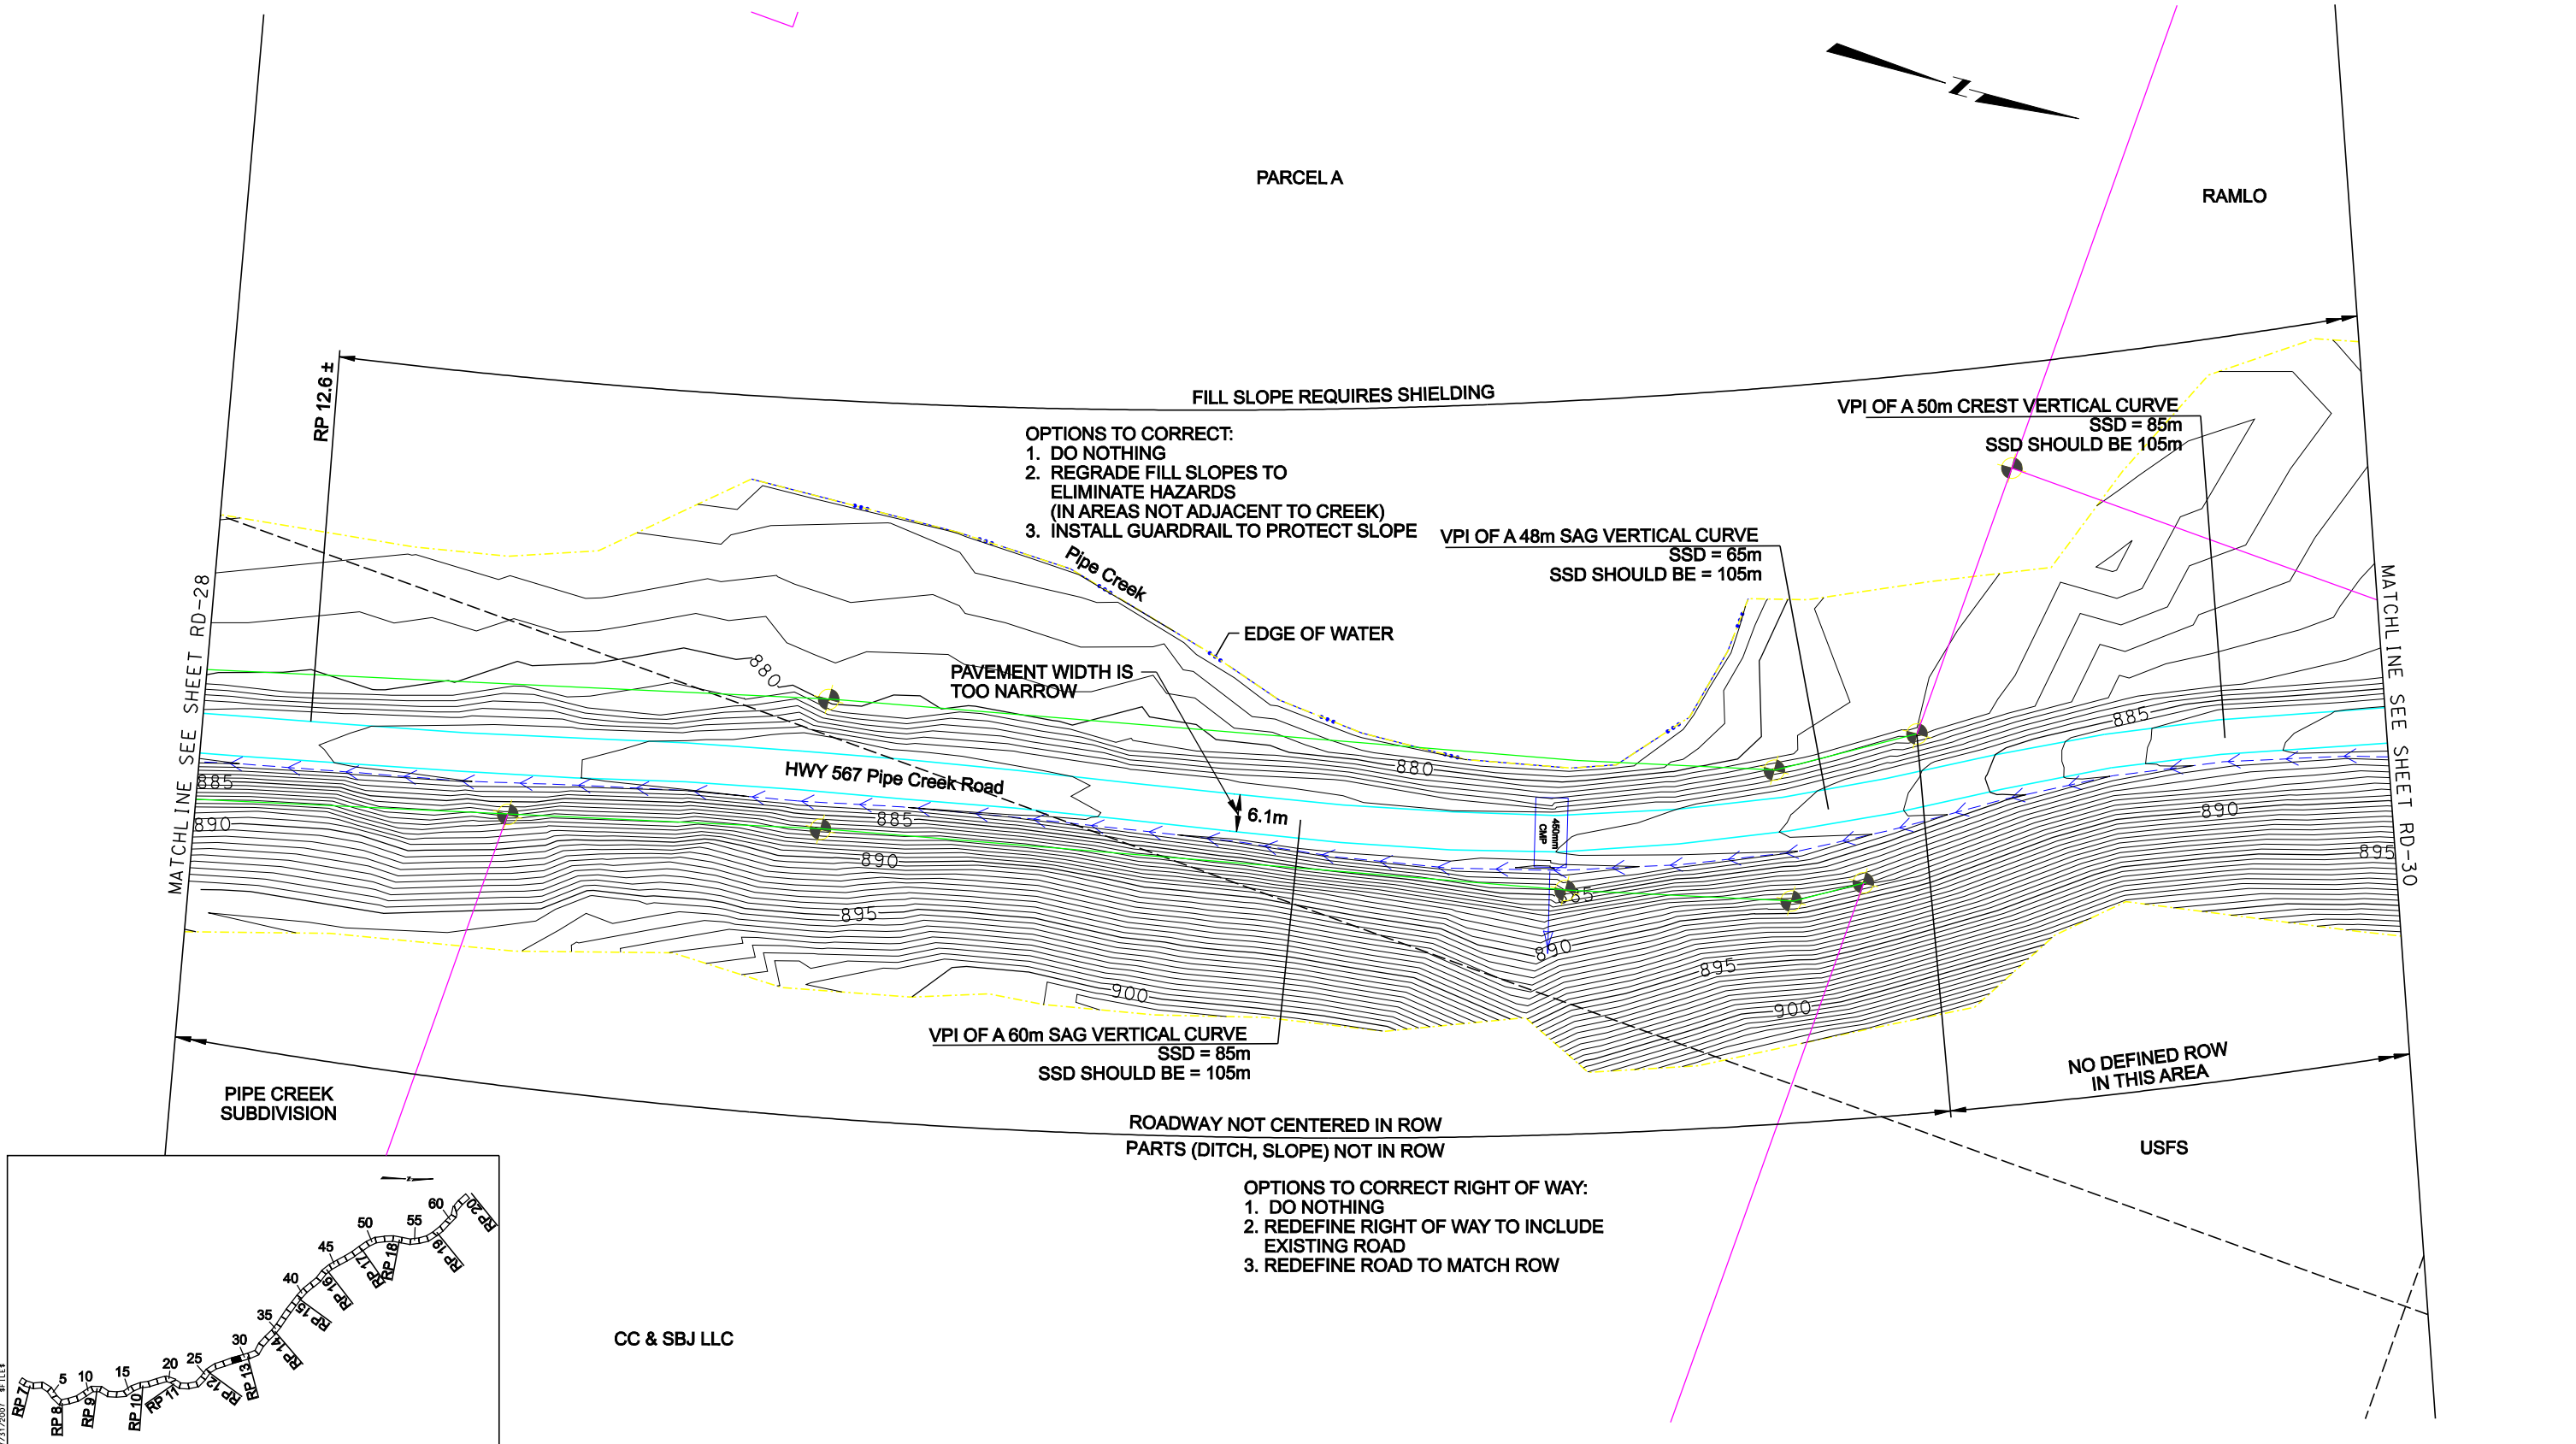

- LEGEND
- Edge of Pavement
  - Major Contours
  - Minor Contours
  - Creek or Ditch
  - Existing Guard Rail
  - Power Pole
  - Mall Box
  - Existing Right of Way
  - Property Line
  - Section Line
  - 1/4 Section Line
  - Property Corner Found
  - Fire Hydrant
  - High Water Mark
  - Snow Storage Problem Area
  - Well
  - CROSS CULVERT W / FLOW DIRECTION

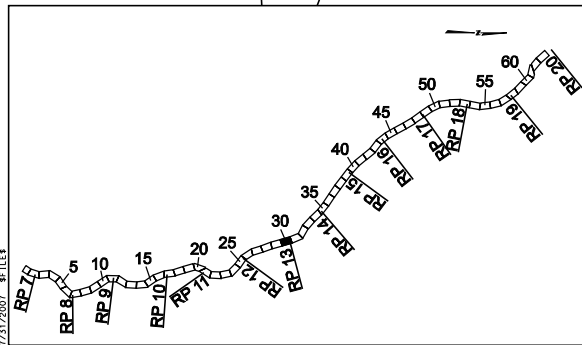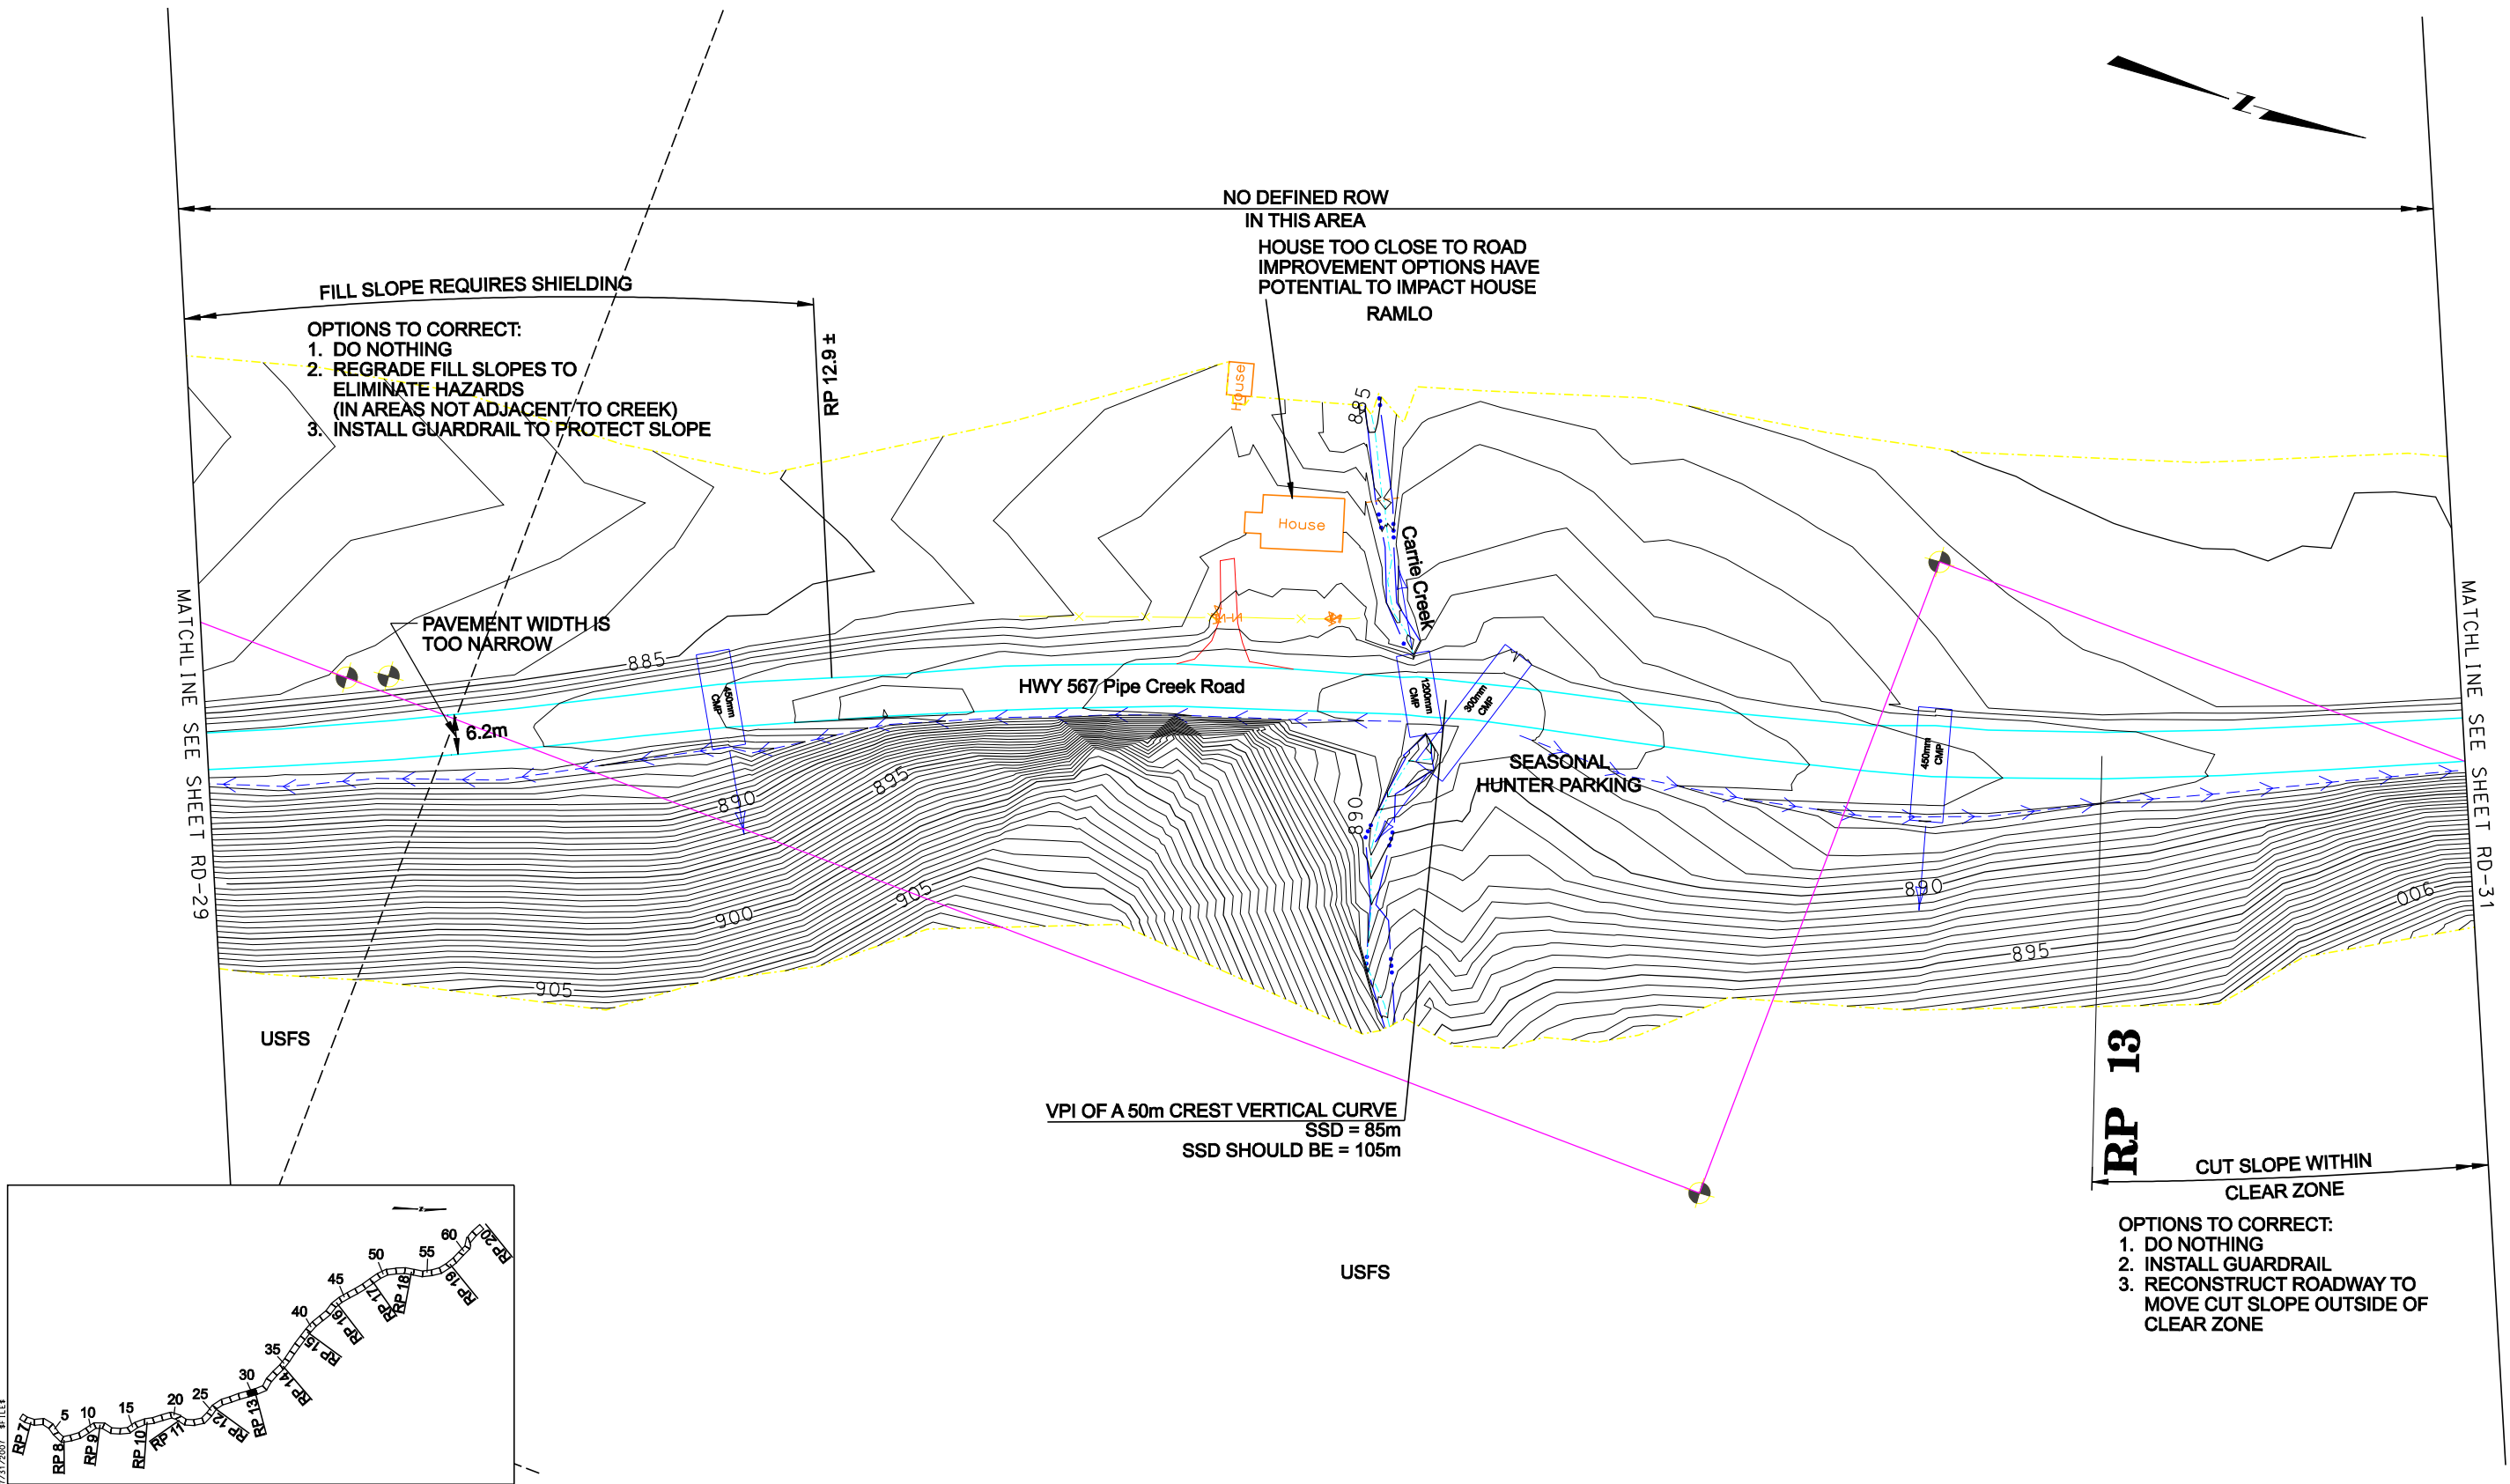



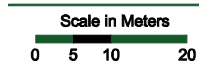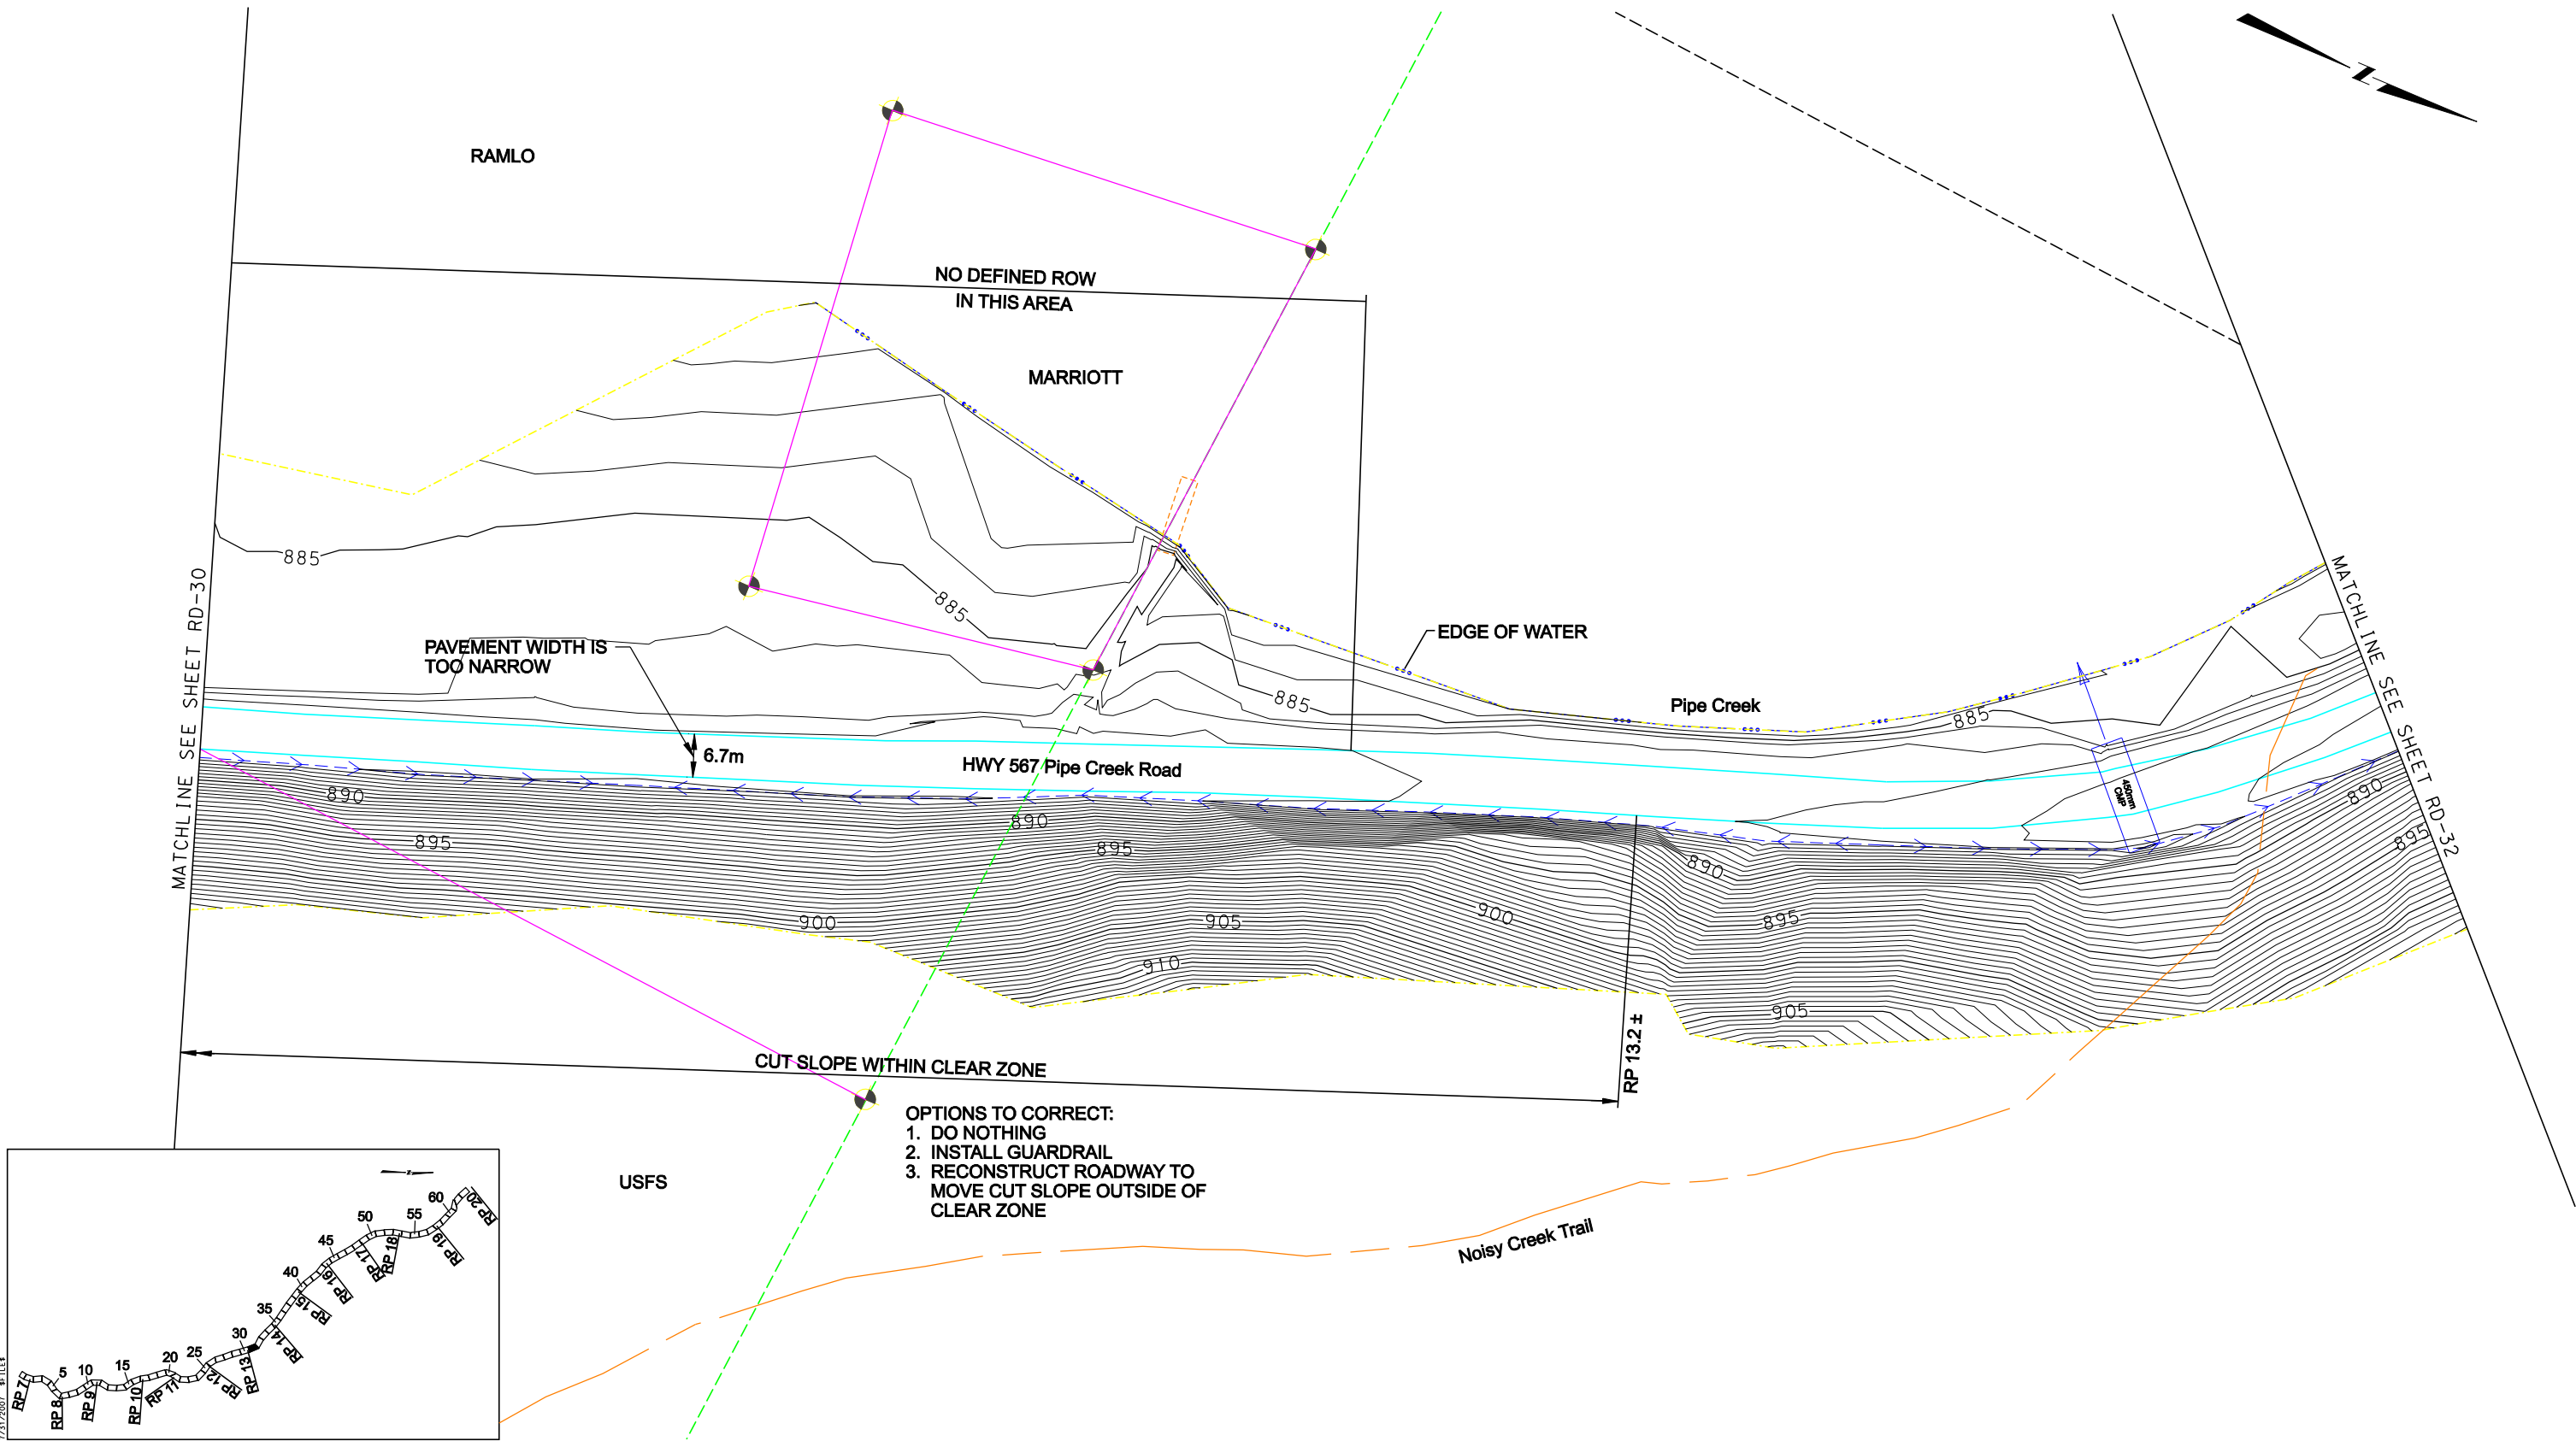


Edge of Pavement	Creek or Ditch	Mail Box	Section Line	Fire Hydrant	Well
Major Contours	Existing Guard Rail	Existing Right of Way	1/4 Section Line	High Water Mark	CROSS CULVERT
Minor Contours	Power Pole	Property Line	Property Corner Found	Snow Storage Problem Area	W / FLOW DIRECTION

NOTES:  
1. HWY 567 HAS NO DEFINED  
RIGHT OF WAY IN THIS AREA.





MATCHLINE SEE SHEET RD-31

MATCHLINE SEE SHEET RD-33

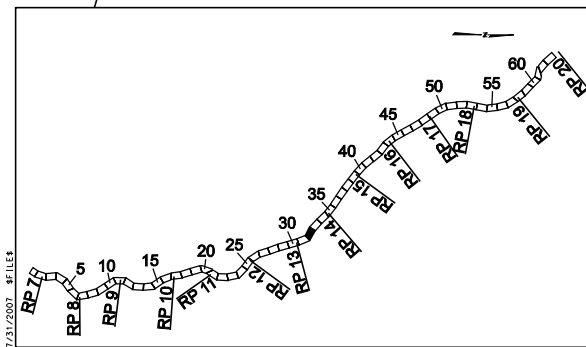





- LEGEND**
- |                  |                     |                       |                       |                           |                    |
|------------------|---------------------|-----------------------|-----------------------|---------------------------|--------------------|
| Edge of Pavement | Creek or Ditch      | Mail Box              | Section Line          | Fire Hydrant              | Well               |
| Major Contours   | Existing Guard Rail | Existing Right of Way | 1/4 Section Line      | High Water Mark           | CROSS CULVERT      |
| Minor Contours   | Power Pole          | Property Line         | Property Corner Found | Snow Storage Problem Area | W / FLOW DIRECTION |

NOTES:  
1. HWY 567 HAS NO DEFINED  
RIGHT OF WAY IN THIS AREA.

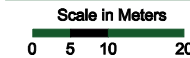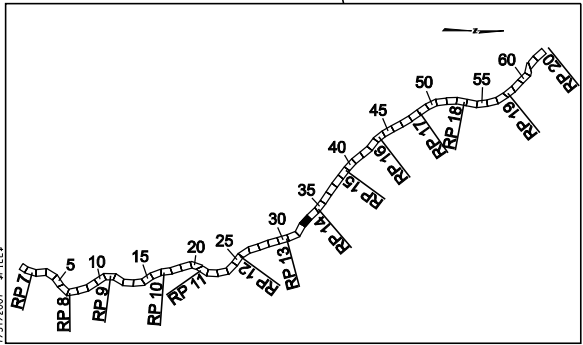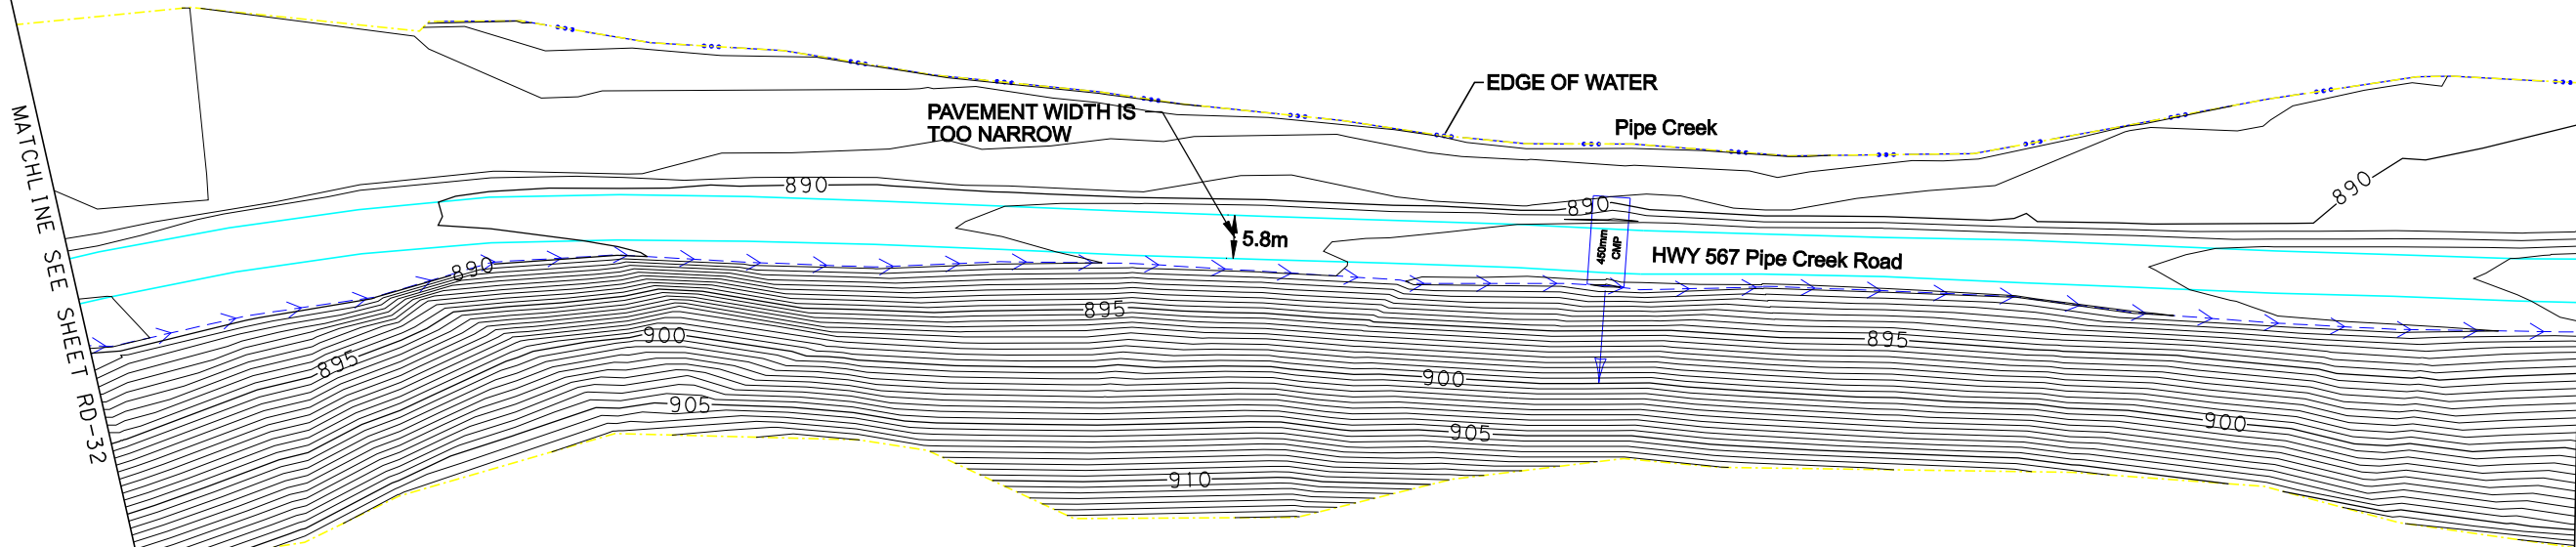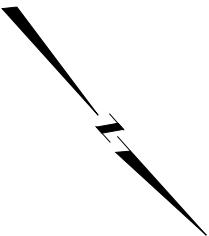

- LEGEND**
- |                  |                     |                       |                       |                           |                    |
|------------------|---------------------|-----------------------|-----------------------|---------------------------|--------------------|
| Edge of Pavement | Creek or Ditch      | Mail Box              | Section Line          | Fire Hydrant              | Well               |
| Major Contours   | Existing Guard Rail | Existing Right of Way | 1/4 Section Line      | High Water Mark           | CROSS CULVERT      |
| Minor Contours   | Power Pole          | Property Line         | Property Corner Found | Snow Storage Problem Area | W / FLOW DIRECTION |



NOTES:  
1. HWY 567 HAS NO DEFINED  
RIGHT OF WAY IN THIS AREA.

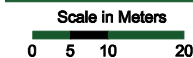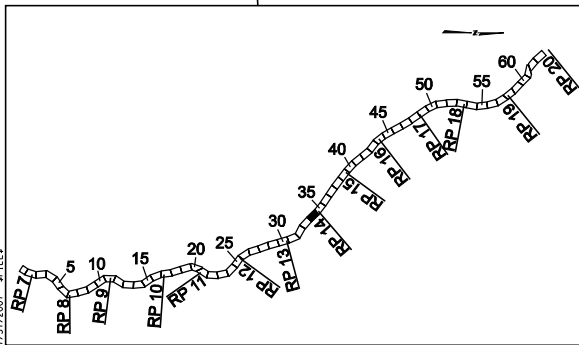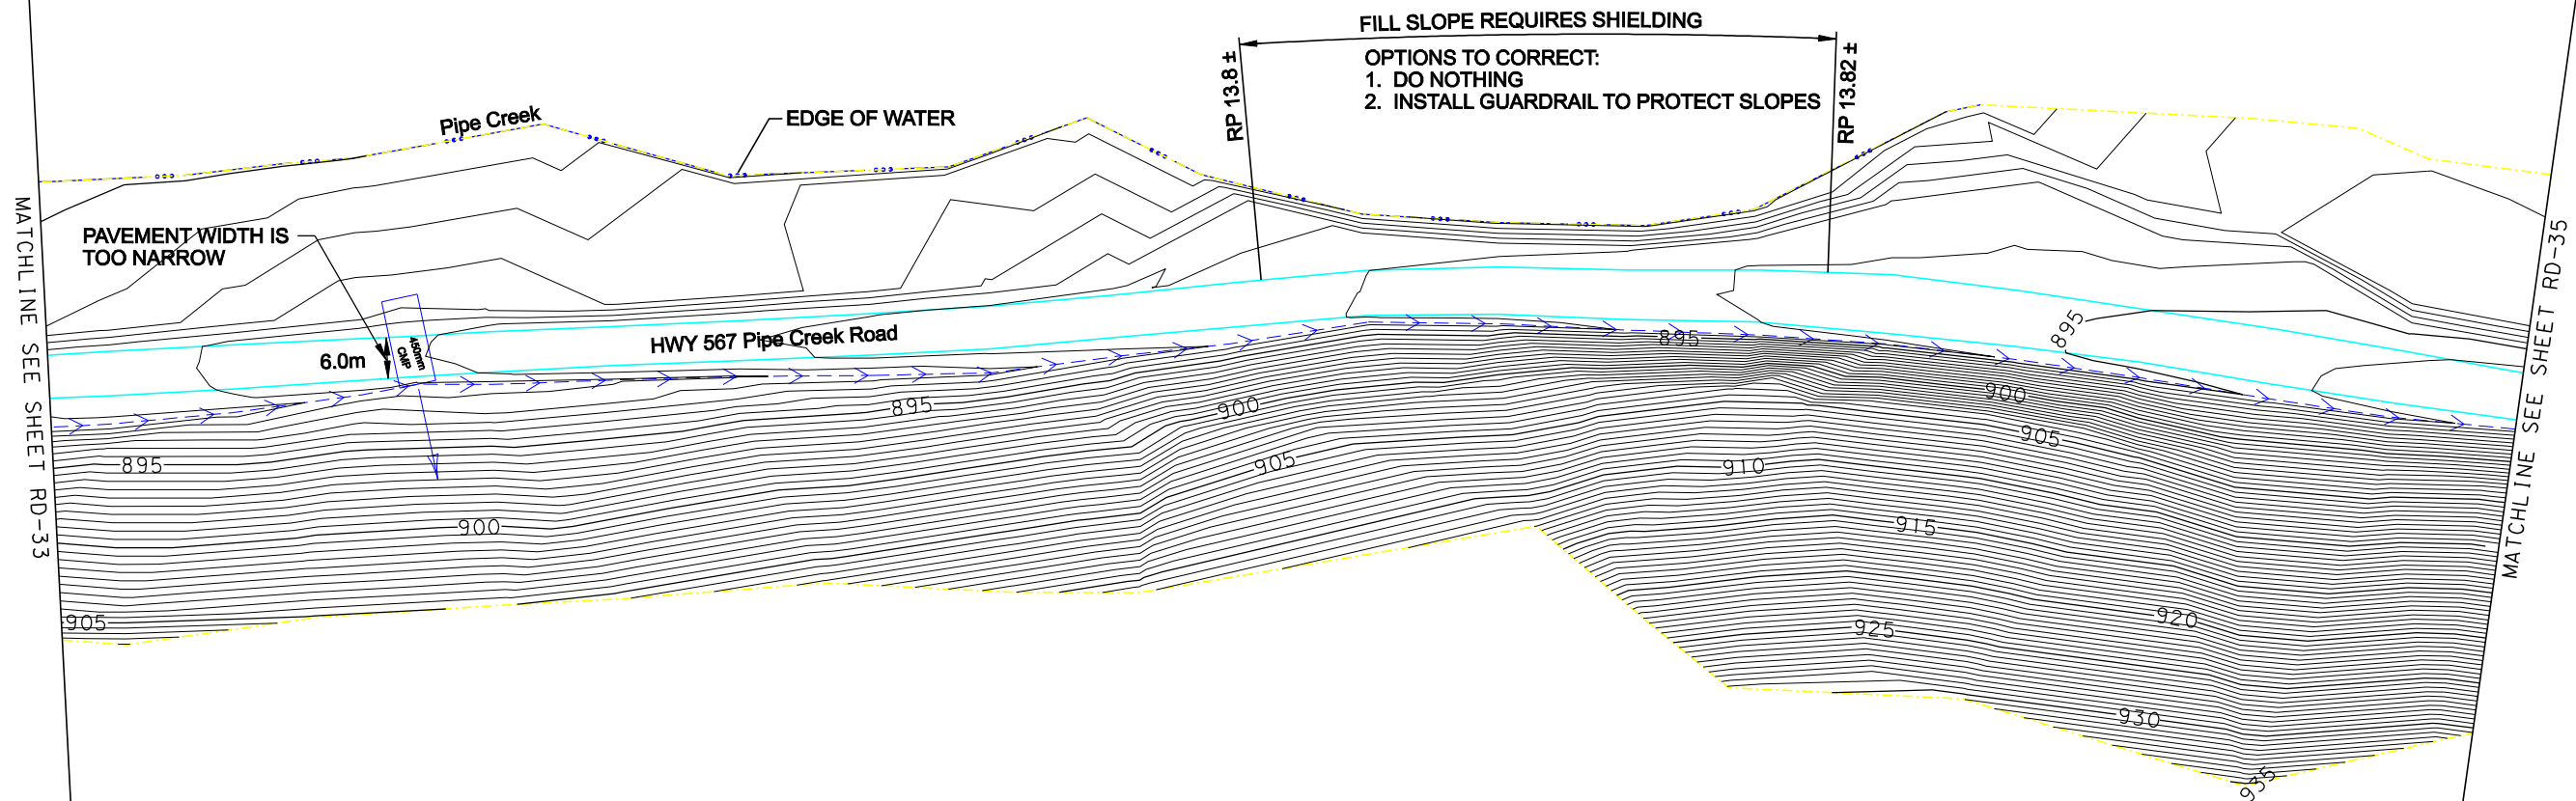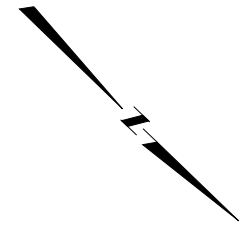

- LEGEND**
- |                  |                     |                       |                       |                           |                    |
|------------------|---------------------|-----------------------|-----------------------|---------------------------|--------------------|
| Edge of Pavement | Creek or Ditch      | Mail Box              | Section Line          | Fire Hydrant              | Well               |
| Major Contours   | Existing Guard Rail | Existing Right of Way | 1/4 Section Line      | High Water Mark           | CROSS CULVERT      |
| Minor Contours   | Power Pole          | Property Line         | Property Corner Found | Snow Storage Problem Area | W / FLOW DIRECTION |



NOTES:  
1. HWY 567 HAS NO DEFINED  
RIGHT OF WAY IN THIS AREA.

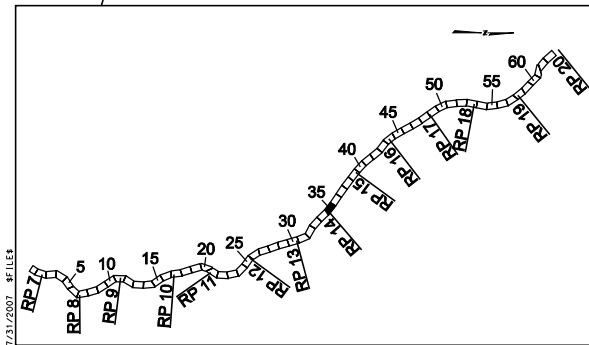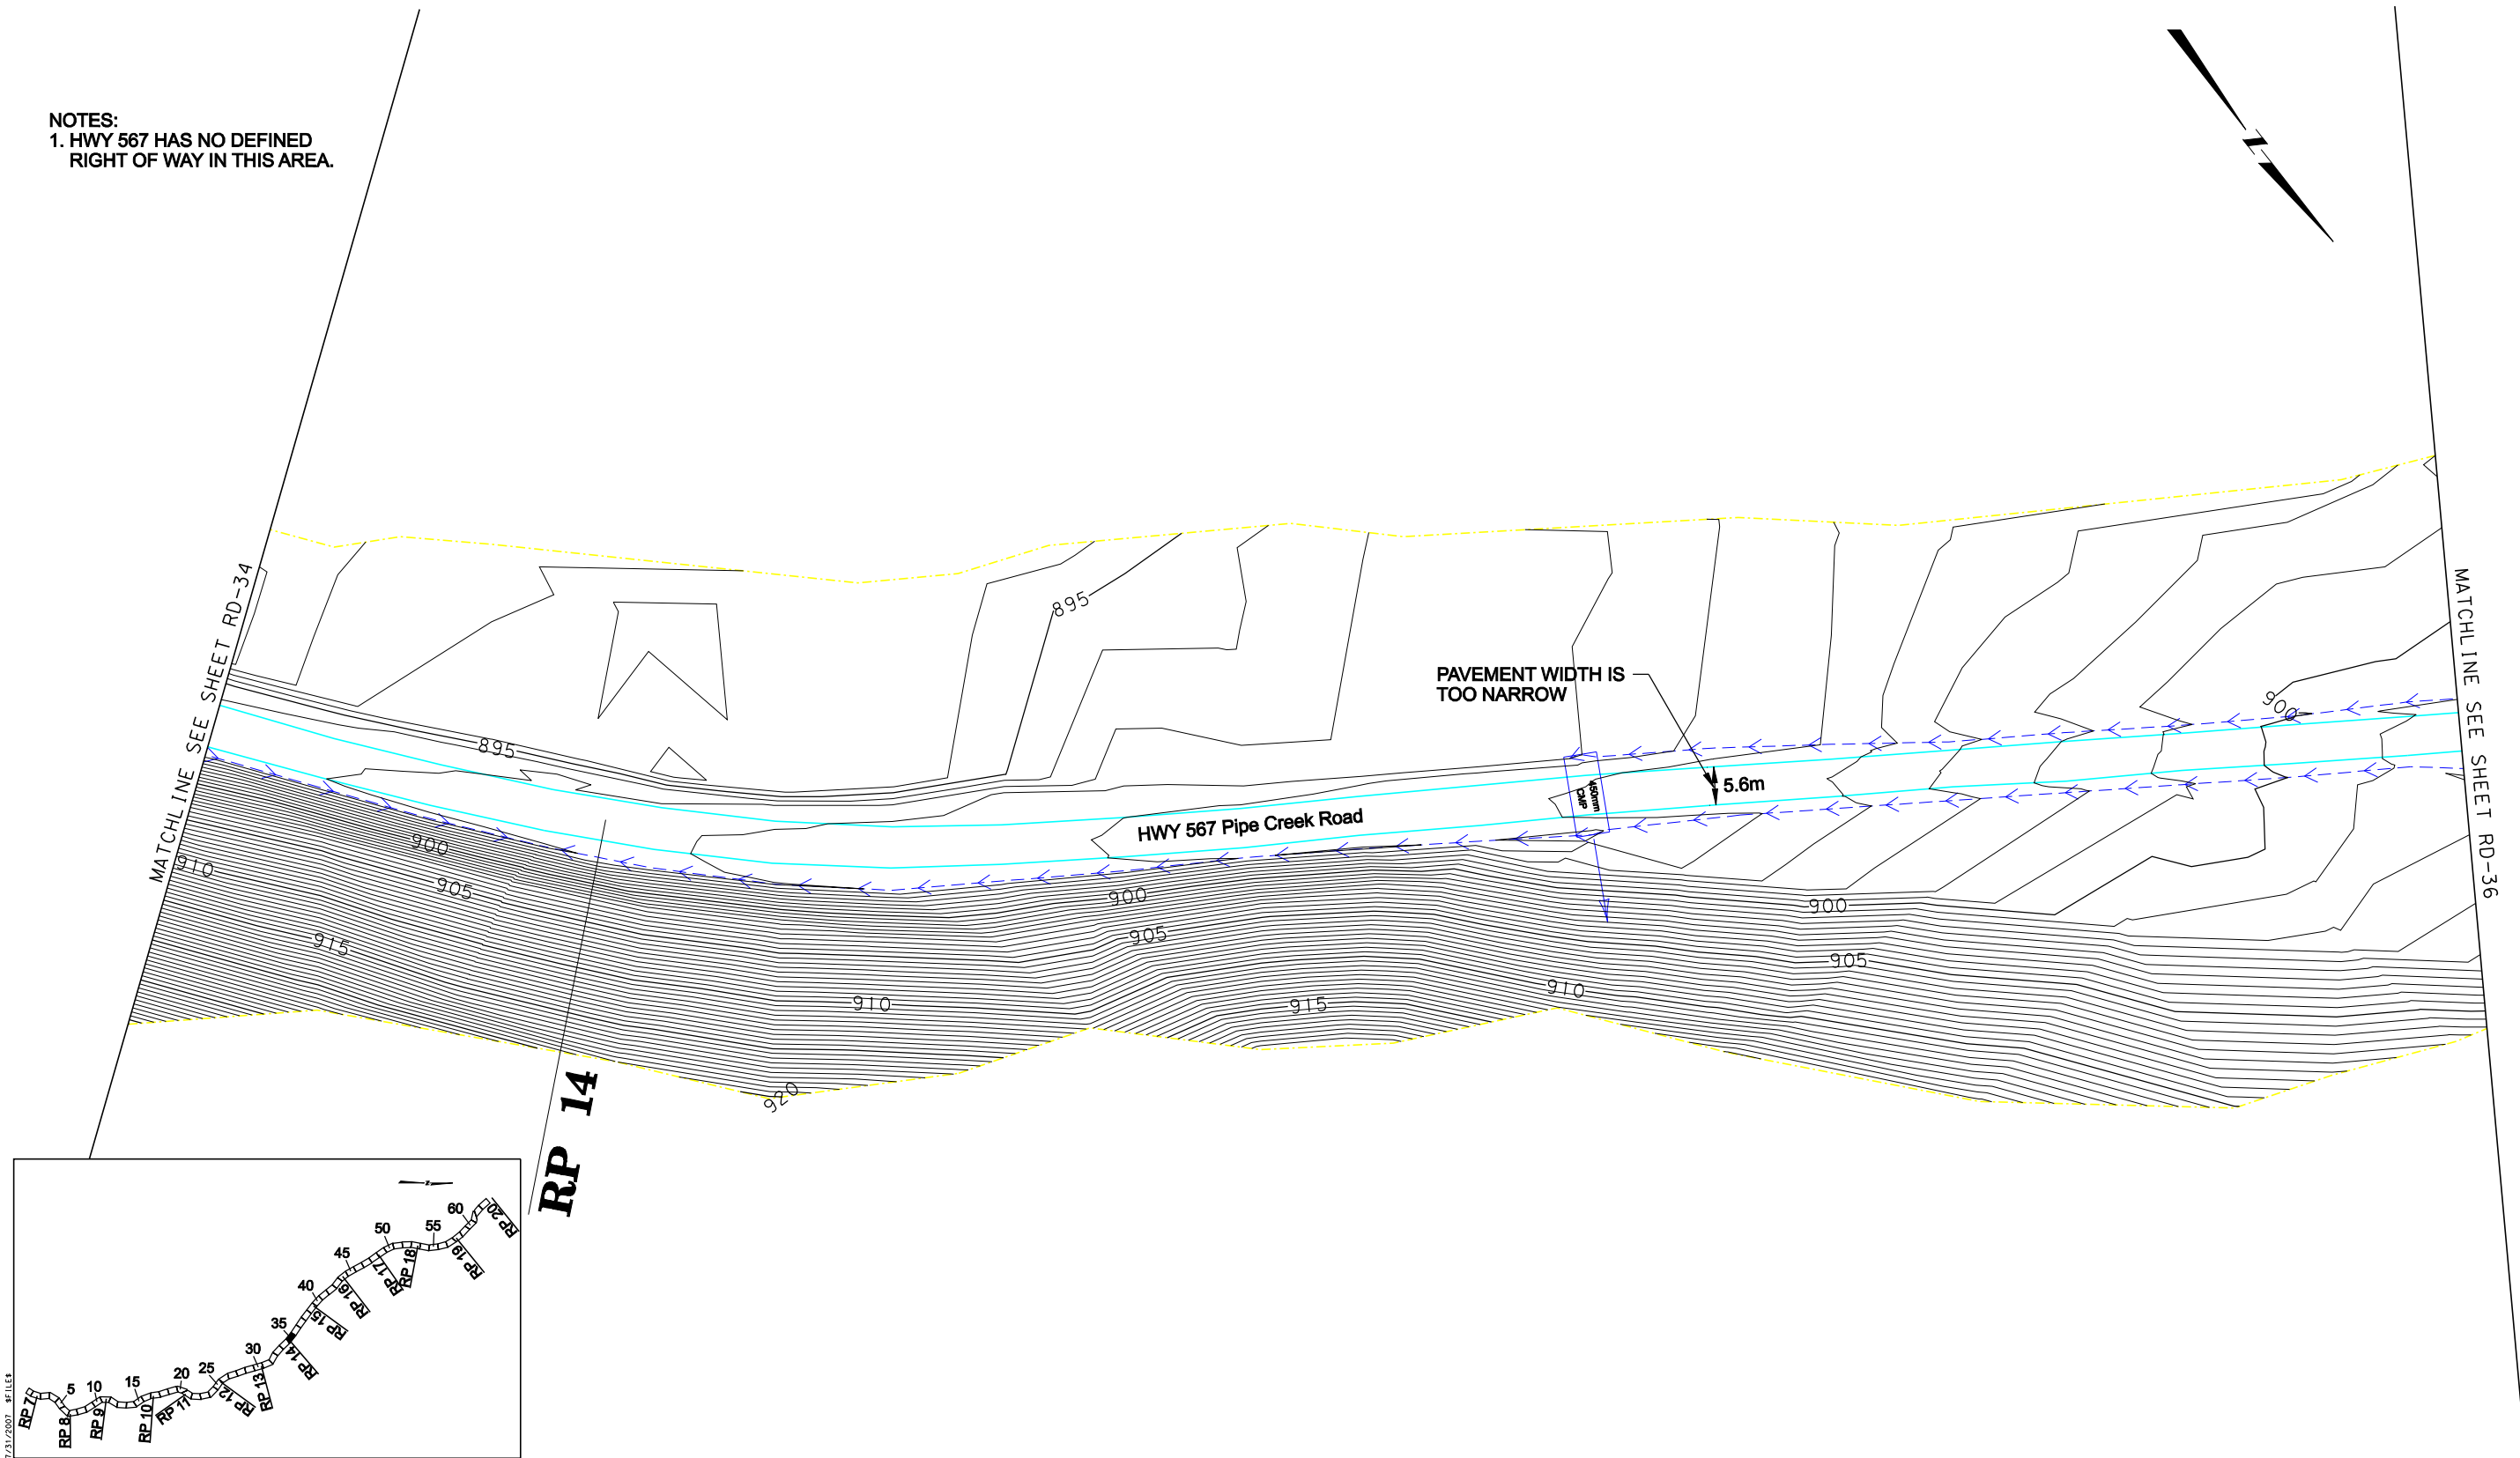

Scale in Meters  
0 5 10 20

- LEGEND
- |                  |                     |                       |                       |                           |                    |
|------------------|---------------------|-----------------------|-----------------------|---------------------------|--------------------|
| Edge of Pavement | Creek or Ditch      | Mail Box              | Section Line          | Fire Hydrant              | Well               |
| Major Contours   | Existing Guard Rail | Existing Right of Way | 1/4 Section Line      | High Water Mark           | CROSS CULVERT      |
| Minor Contours   | Power Pole          | Property Line         | Property Corner Found | Snow Storage Problem Area | W / FLOW DIRECTION |

NOTES:  
1. HWY 567 HAS NO DEFINED  
RIGHT OF WAY IN THIS AREA.

MATCHLINE SEE SHEET RD-35

MATCHLINE SEE SHEET RD-37

GUARDRAIL LENGTH  
ISN'T ADEQUATE

OPTIONS TO CORRECT:


1. DO NOTHING
2. UPGRADE GUARDRAIL TO CURRENT STANDARDS.

PAVEMENT WIDTH IS  
TOO NARROW

5.6m

HWY 567 Pipe Creek Road

VPI OF A 35m SAG VERTICAL CURVE  
SSD = 65m  
SSD SHOULD BE = 105m

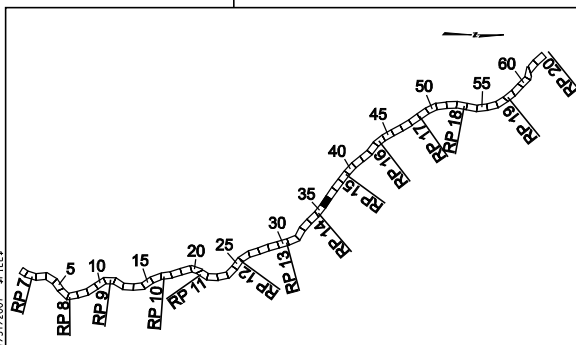


Scale in Meters

0 5 10 20

LEGEND

Edge of Pavement	Creek or Ditch	Mail Box	Section Line	Fire Hydrant	Well
Major Contours	Existing Guard Rail	Existing Right of Way	1/4 Section Line	High Water Mark	CROSS CULVERT
Minor Contours	Power Pole	Property Line	Property Corner Found	Snow Storage Problem Area	W / FLOW DIRECTION

NOTES:  
1. HWY 567 HAS NO DEFINED  
RIGHT OF WAY IN THIS AREA.

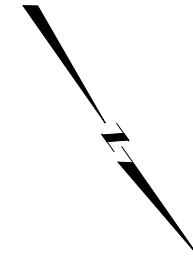


MATCHLINE SEE SHEET RD-36

MATCHLINE SEE SHEET RD-38

PAVEMENT WIDTH IS  
TOO NARROW

HWY 567 Pipe Creek Road

5.9m

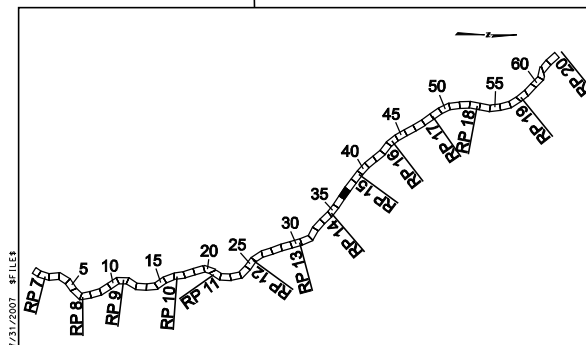

Scale in Meters  
0 5 10 20

- LEGEND
- |                  |                     |                       |                       |                           |                    |
|------------------|---------------------|-----------------------|-----------------------|---------------------------|--------------------|
| Edge of Pavement | Creek or Ditch      | Mall Box              | Section Line          | Fire Hydrant              | Well               |
| Major Contours   | Existing Guard Rail | Existing Right of Way | 1/4 Section Line      | High Water Mark           | CROSS CULVERT      |
| Minor Contours   | Power Pole          | Property Line         | Property Corner Found | Snow Storage Problem Area | W / FLOW DIRECTION |

Sheet: RD-37

## Roadway Inventory

Prepared By: D. Naillon

Reviewed By: R. Clegg

NOTES:  
1. HWY 567 HAS NO DEFINED  
RIGHT OF WAY IN THIS AREA.


OPTIONS TO CORRECT SNOW STORAGE PROBLEM:  
1. DO NOTHING  
2. USE ALTERNATIVE SNOW REMOVAL TECHNOLOGY  
(SNOW BLOWER INSTEAD OF PLOW).  
3. RECONSTRUCT ROAD TO ALLOW FOR  
ADEQUATE SNOW STORAGE AREA.

PAVEMENT WIDTH IS  
TOO NARROW

5.6m

HWY 567 Pipe Creek Road

VPI OF A 35m VERTICAL CURVE  
SSD = 65m  
SSD SHOULD BE = 105m

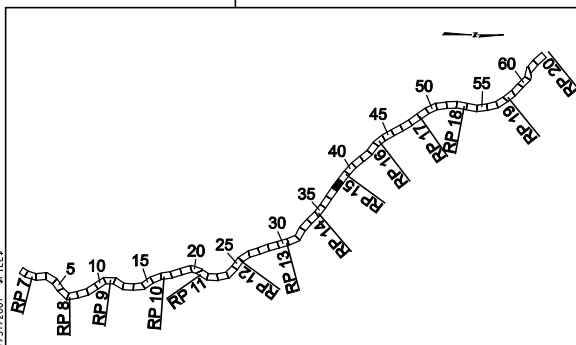

Scale in Meters

0 5 10 20

LEGEND

Edge of Pavement	Creek or Ditch	Mail Box	Section Line	Fire Hydrant	Well
Major Contours	Existing Guard Rail	Existing Right of Way	1/4 Section Line	High Water Mark	CROSS CULVERT
Minor Contours	Power Pole	Property Line	Property Corner Found	Snow Storage Problem Area	W / FLOW DIRECTION



NOTES:  
1. HWY 567 HAS NO DEFINED  
RIGHT OF WAY IN THIS AREA.

MATCHLINE SEE SHEET RD-38


MATCHLINE SEE SHEET RD-40

HWY 567 Pipe Creek Road

PAVEMENT WIDTH IS  
TOO NARROW

5.8m

RP 15

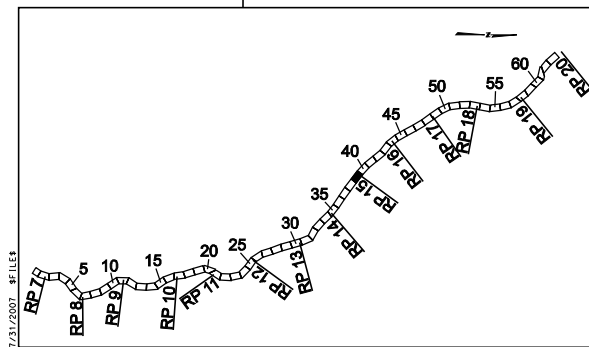

Scale in Meters

0 5 10 20

**LEGEND**

Edge of Pavement	Creek or Ditch	Mail Box	Section Line	Fire Hydrant	Well
Major Contours	Existing Guard Rail	Existing Right of Way	1/4 Section Line	High Water Mark	CROSS CULVERT
Minor Contours	Power Pole	Property Line	Property Corner Found	Snow Storage Problem Area	W / FLOW DIRECTION


Sheet: RD-39

## Roadway Inventory

Prepared By: D. Naillon

Reviewed By: R. Clegg

NOTES:  
1. HWY 567 HAS NO DEFINED  
RIGHT OF WAY IN THIS AREA.

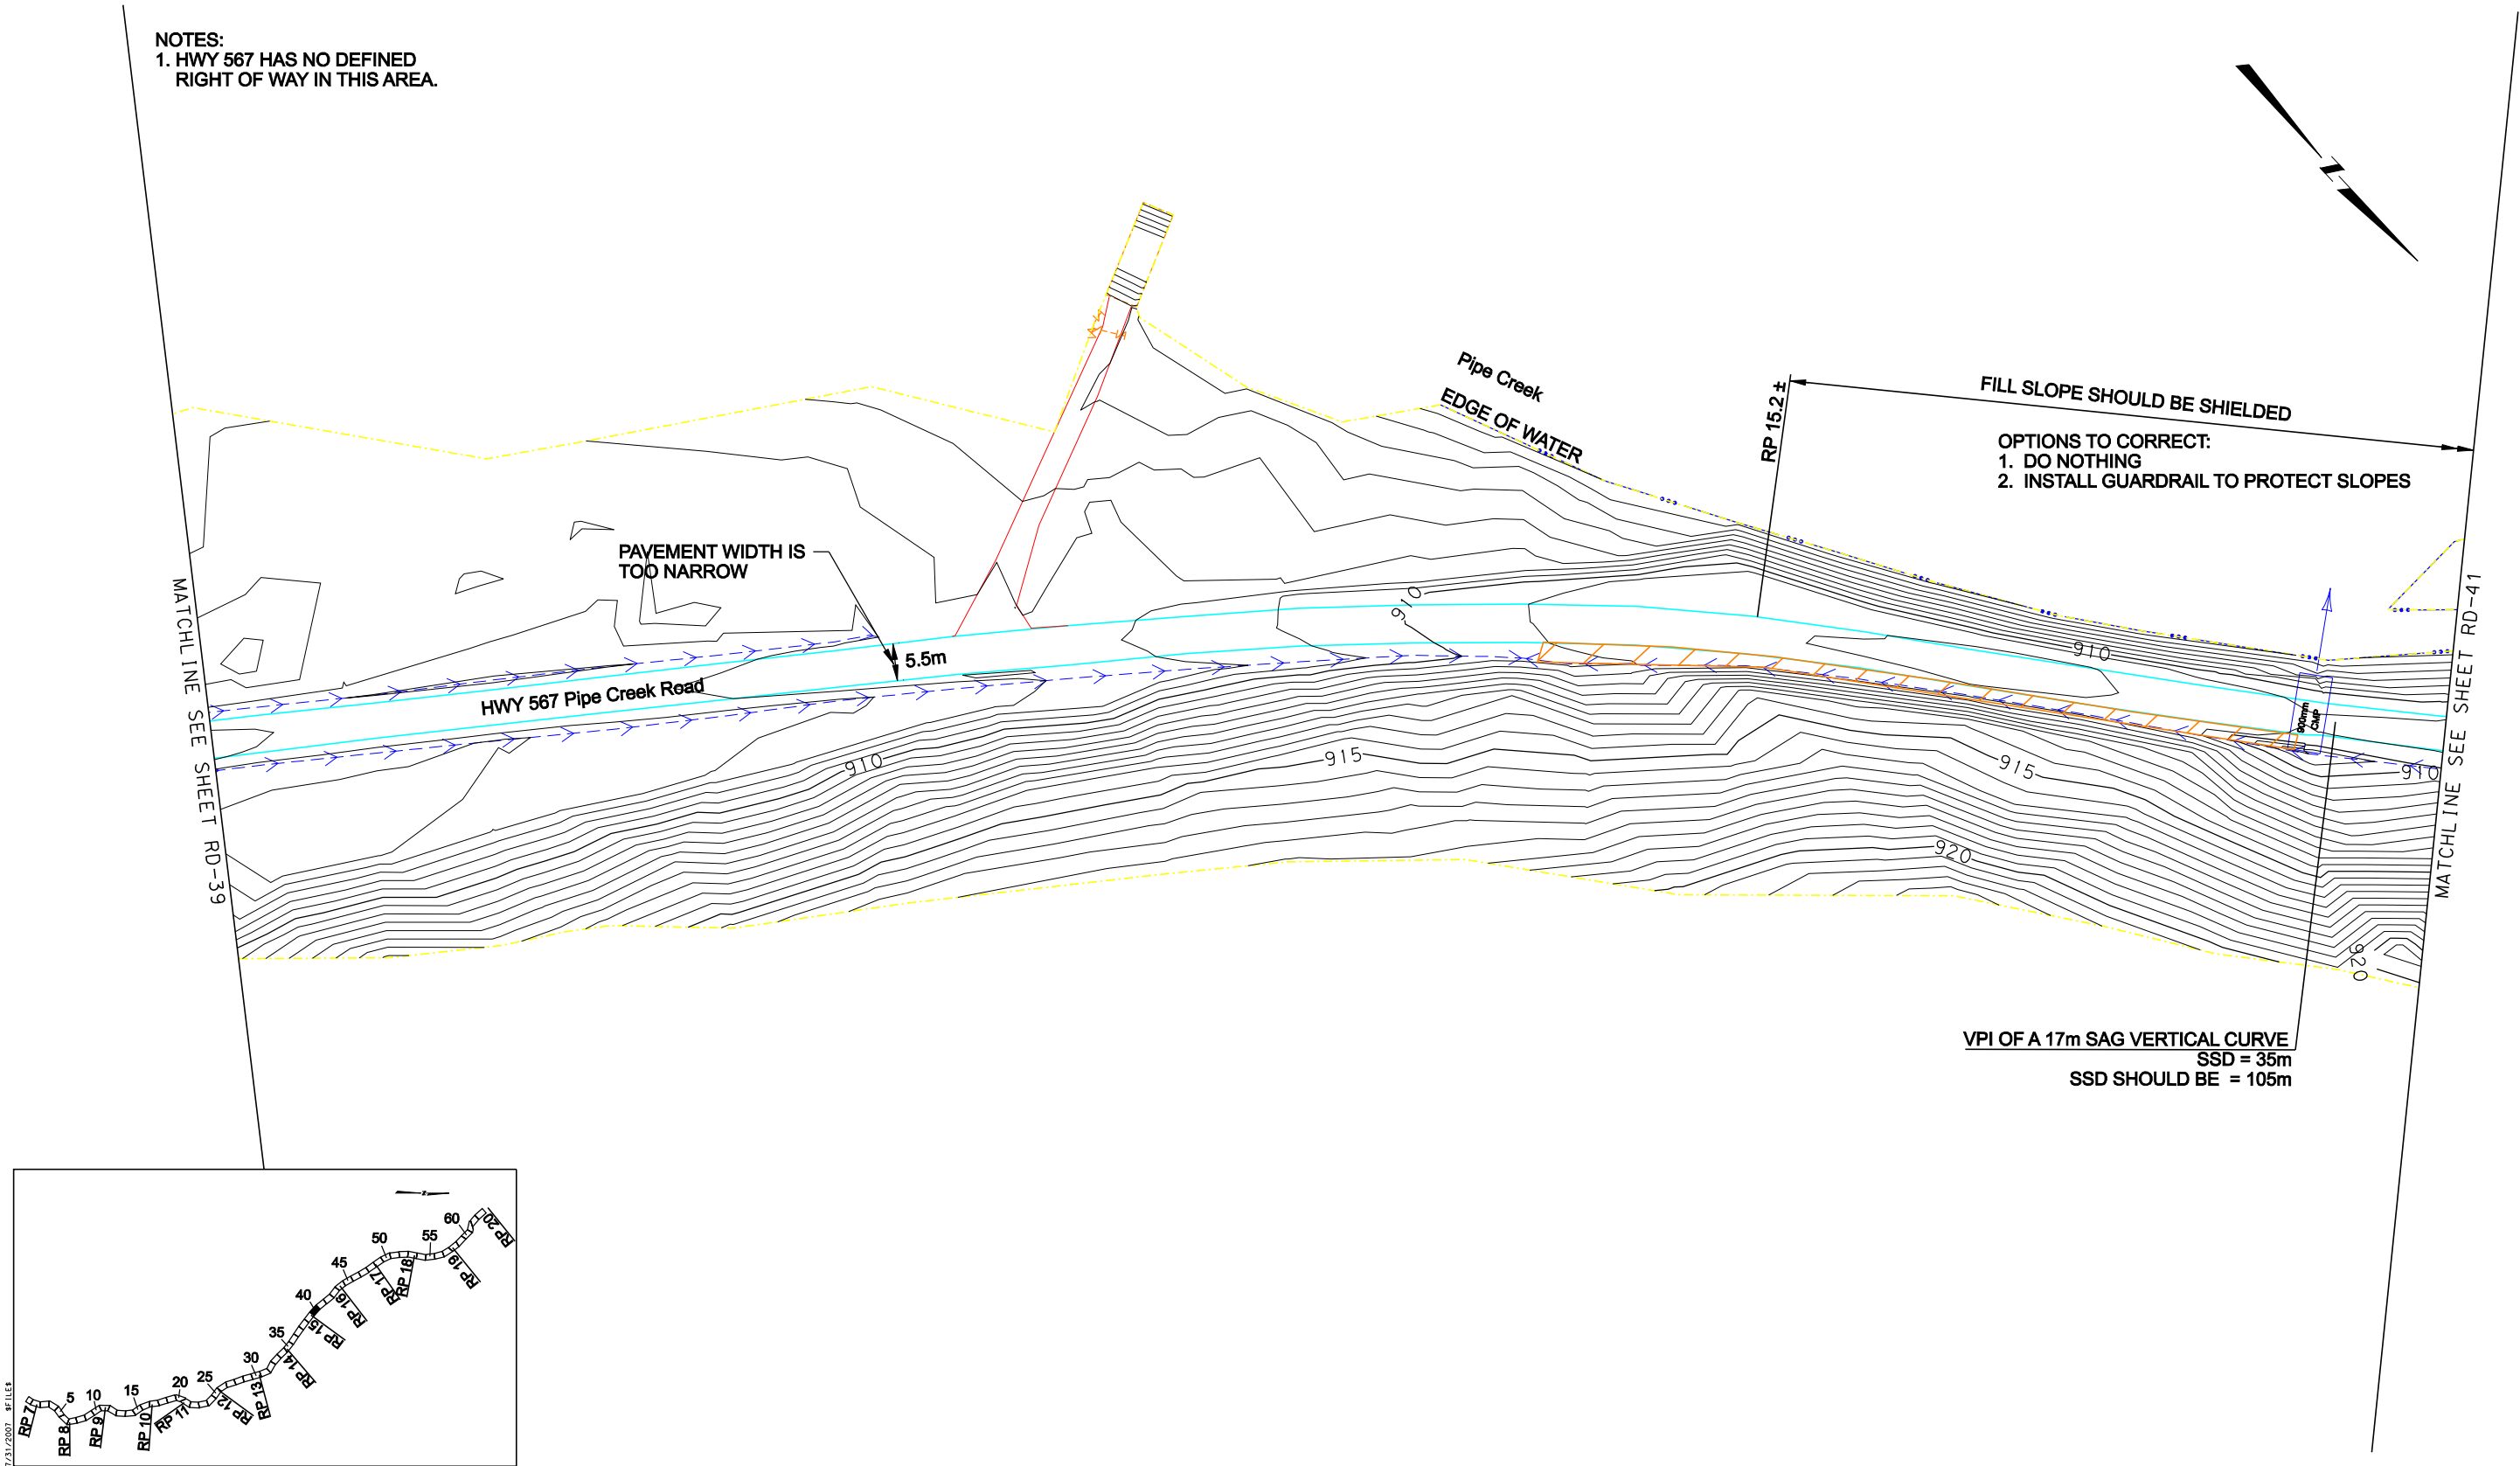

Scale in Meters  
0 5 10 20

LEGEND

Edge of Pavement	Creek or Ditch	MB Mail Box	Section Line	Fire Hydrant	Well
Major Contours	Existing Guard Rail	Existing Right of Way	1/4 Section Line	High Water Mark	CROSS CULVERT
Minor Contours	Power Pole	Property Line	Property Corner Found	Snow Storage Problem Area	W / FLOW DIRECTION

Sheet: RD-40  
Roadway Inventory

Prepared By: D. Naillon  
Reviewed By: R. Clegg